
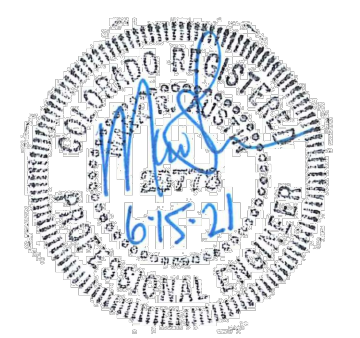


UTILITIES AND AGENCIES		
CITY OF GRAND JUNCTION SANITARY SEWER	MARK BARSLUND	201-1362
UTE WATER	JIM DAUGHERTY	242-7491
GRAND VALLEY IRRIGATION	CHARLIE GUENTHER	242-2762
CITY OF GRAND JUNCTION PUBLIC WORKS	MARK BARSLUND	201-1362
XCEL ENERGY	BRENDA BOES	244-2691
CENTURY LINK	CHRIS JOHNSON	244-4333
CHARTER	JOHN VALDEZ	245-8750

NOTE:
 1. PERIMETER DRAIN DESIGN CRITERIA AND SECTION PROVIDED TO ACG FROM CHAMBERLIN ARCHITECTS. ACG ASSUMES NO LIABILITY OR RESPONSIBILITY FOR FOUNDATION DRAIN PERFORMANCE

BENCHMARK
 NE Corner Section 6
 T1S, R1W, UTE Meridian
 MCSM #75-1
 Elevation=4540.54

 

Know what's below.
 Call before you dig.

 SCALE VERIFICATION
 BAR IS ONE INCH ON ORIGINAL DRAWING
 IF NOT ONE INCH ON THIS SHEET
 ADJUST SCALES ACCORDINGLY


NO.	REVISIONS	DATE	BY

A C G
AUSTIN CIVIL GROUP, INC.
 Land Planning • Civil Engineering • Development Services
 123 North 7th Street, Suite 300 • Grand Junction, Colorado 81501
 (970) 242-7540


BID PACKAGE 2	
FOOD BANK OF THE ROCKIES	
UTILITY COMPOSITE PLAN	
2294 TALLGRASS DRIVE	
Food Bank of the Rockies	
DRAWN BY: lms	JOB NUMBER: 1411.0001
DESIGNED BY: lms	DATE: 4-8-21
CHECKED BY: MRA	SCALE: 1"=20'
APPROVED BY: MRA	SHEET NO: C-7

ACCEPTANCE BLOCK
 THE CITY OF GRAND JUNCTION REVIEW CONSTITUTES GENERAL COMPLIANCE WITH THE CITY'S DEVELOPMENT STANDARDS, SUBJECT TO THESE PLANS BEING SEALED, SIGNED AND DATED BY THE PROFESSIONAL OF RECORD. REVIEW BY THE CITY DOES NOT CONSTITUTE APPROVAL OF THE PLAN DESIGN. THE CITY NEITHER ACCEPTS NOR ASSUMES ANY LIABILITY FOR ERRORS OR OMISSIONS. ERRORS IN THE DESIGN OR CALCULATIONS REMAIN THE RESPONSIBILITY OF THE PROFESSIONAL OF RECORD.
 CONSTRUCTION MUST COMMENCE WITHIN ONE YEAR FROM THE DATE OF PLAN SIGNATURE.

CITY DEVELOPMENT ENGINEER DATE

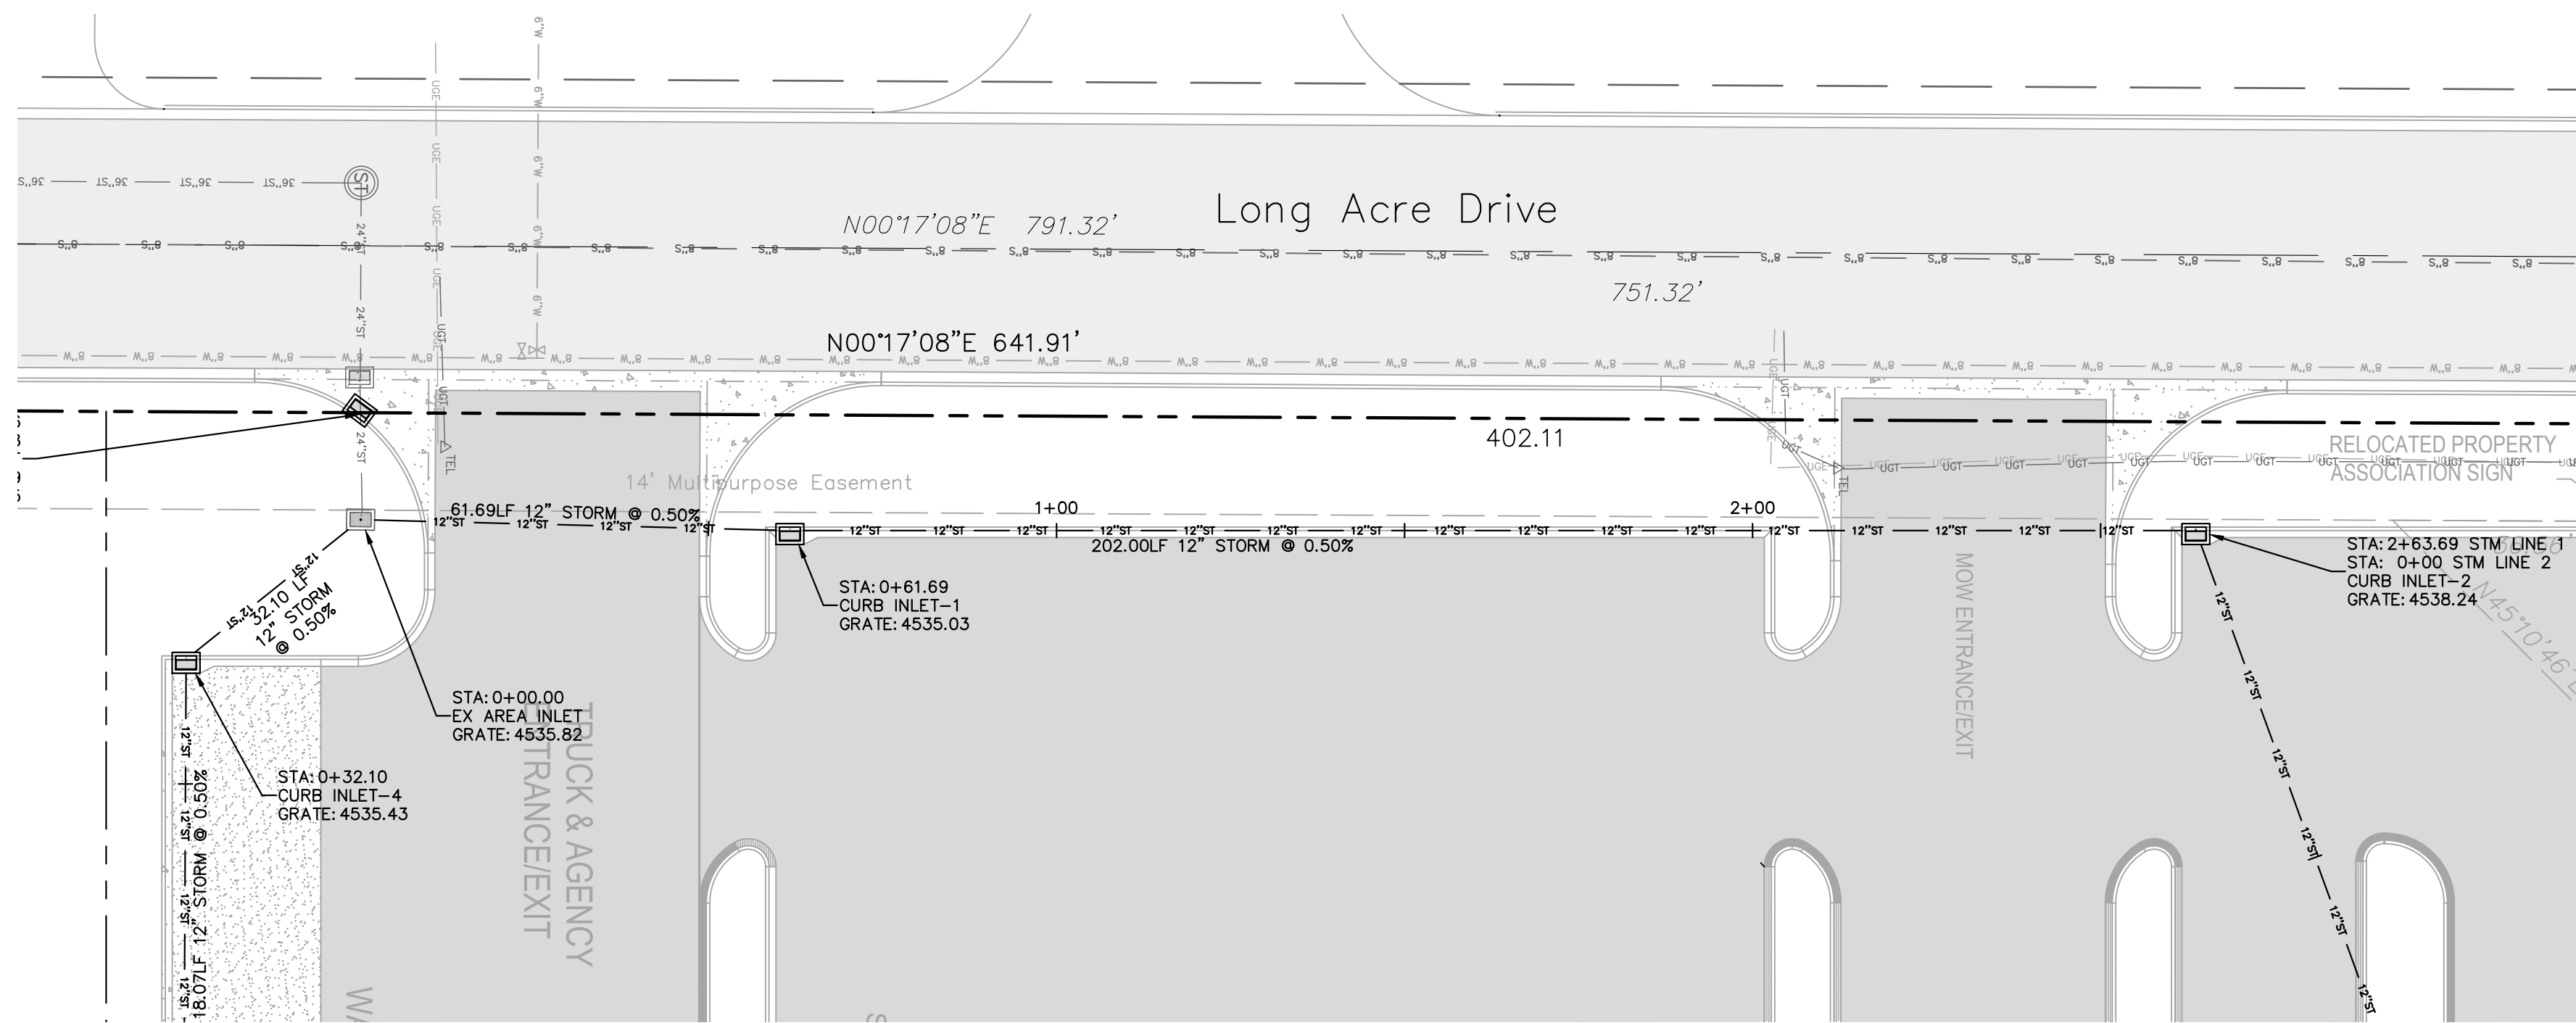


BENCHMARK
 NE Corner Section 6
 T1S, R1W, UTE Meridian
 MCSM #75-1
 Elevation=4540.54

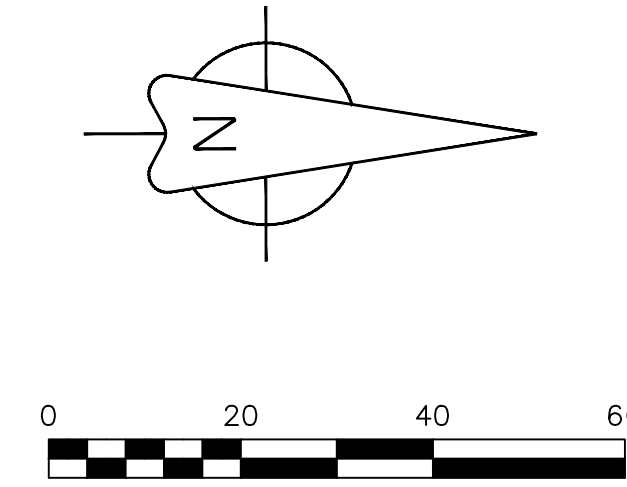

GENERAL NOTES:

- ALL EXISTING UTILITY INFORMATION DEPICTED ON THESE PLANS IS A QUALITY LEVEL "C", UNLESS OTHERWISE NOTED.
- OBTAIN WORK IN RIGHT OF WAY PERMITS FROM THE CITY OF GRAND JUNCTION BEFORE DOING ANY WORK ALONG G ROAD & LONG ACRE DRIVE.
- STORM DRAINS ARE TO BE 12" "NYLOPLAST" DRAIN BASINS OR EQUAL WITH A STANDARD 12" SQUARE PEDESTRIAN GRATE.

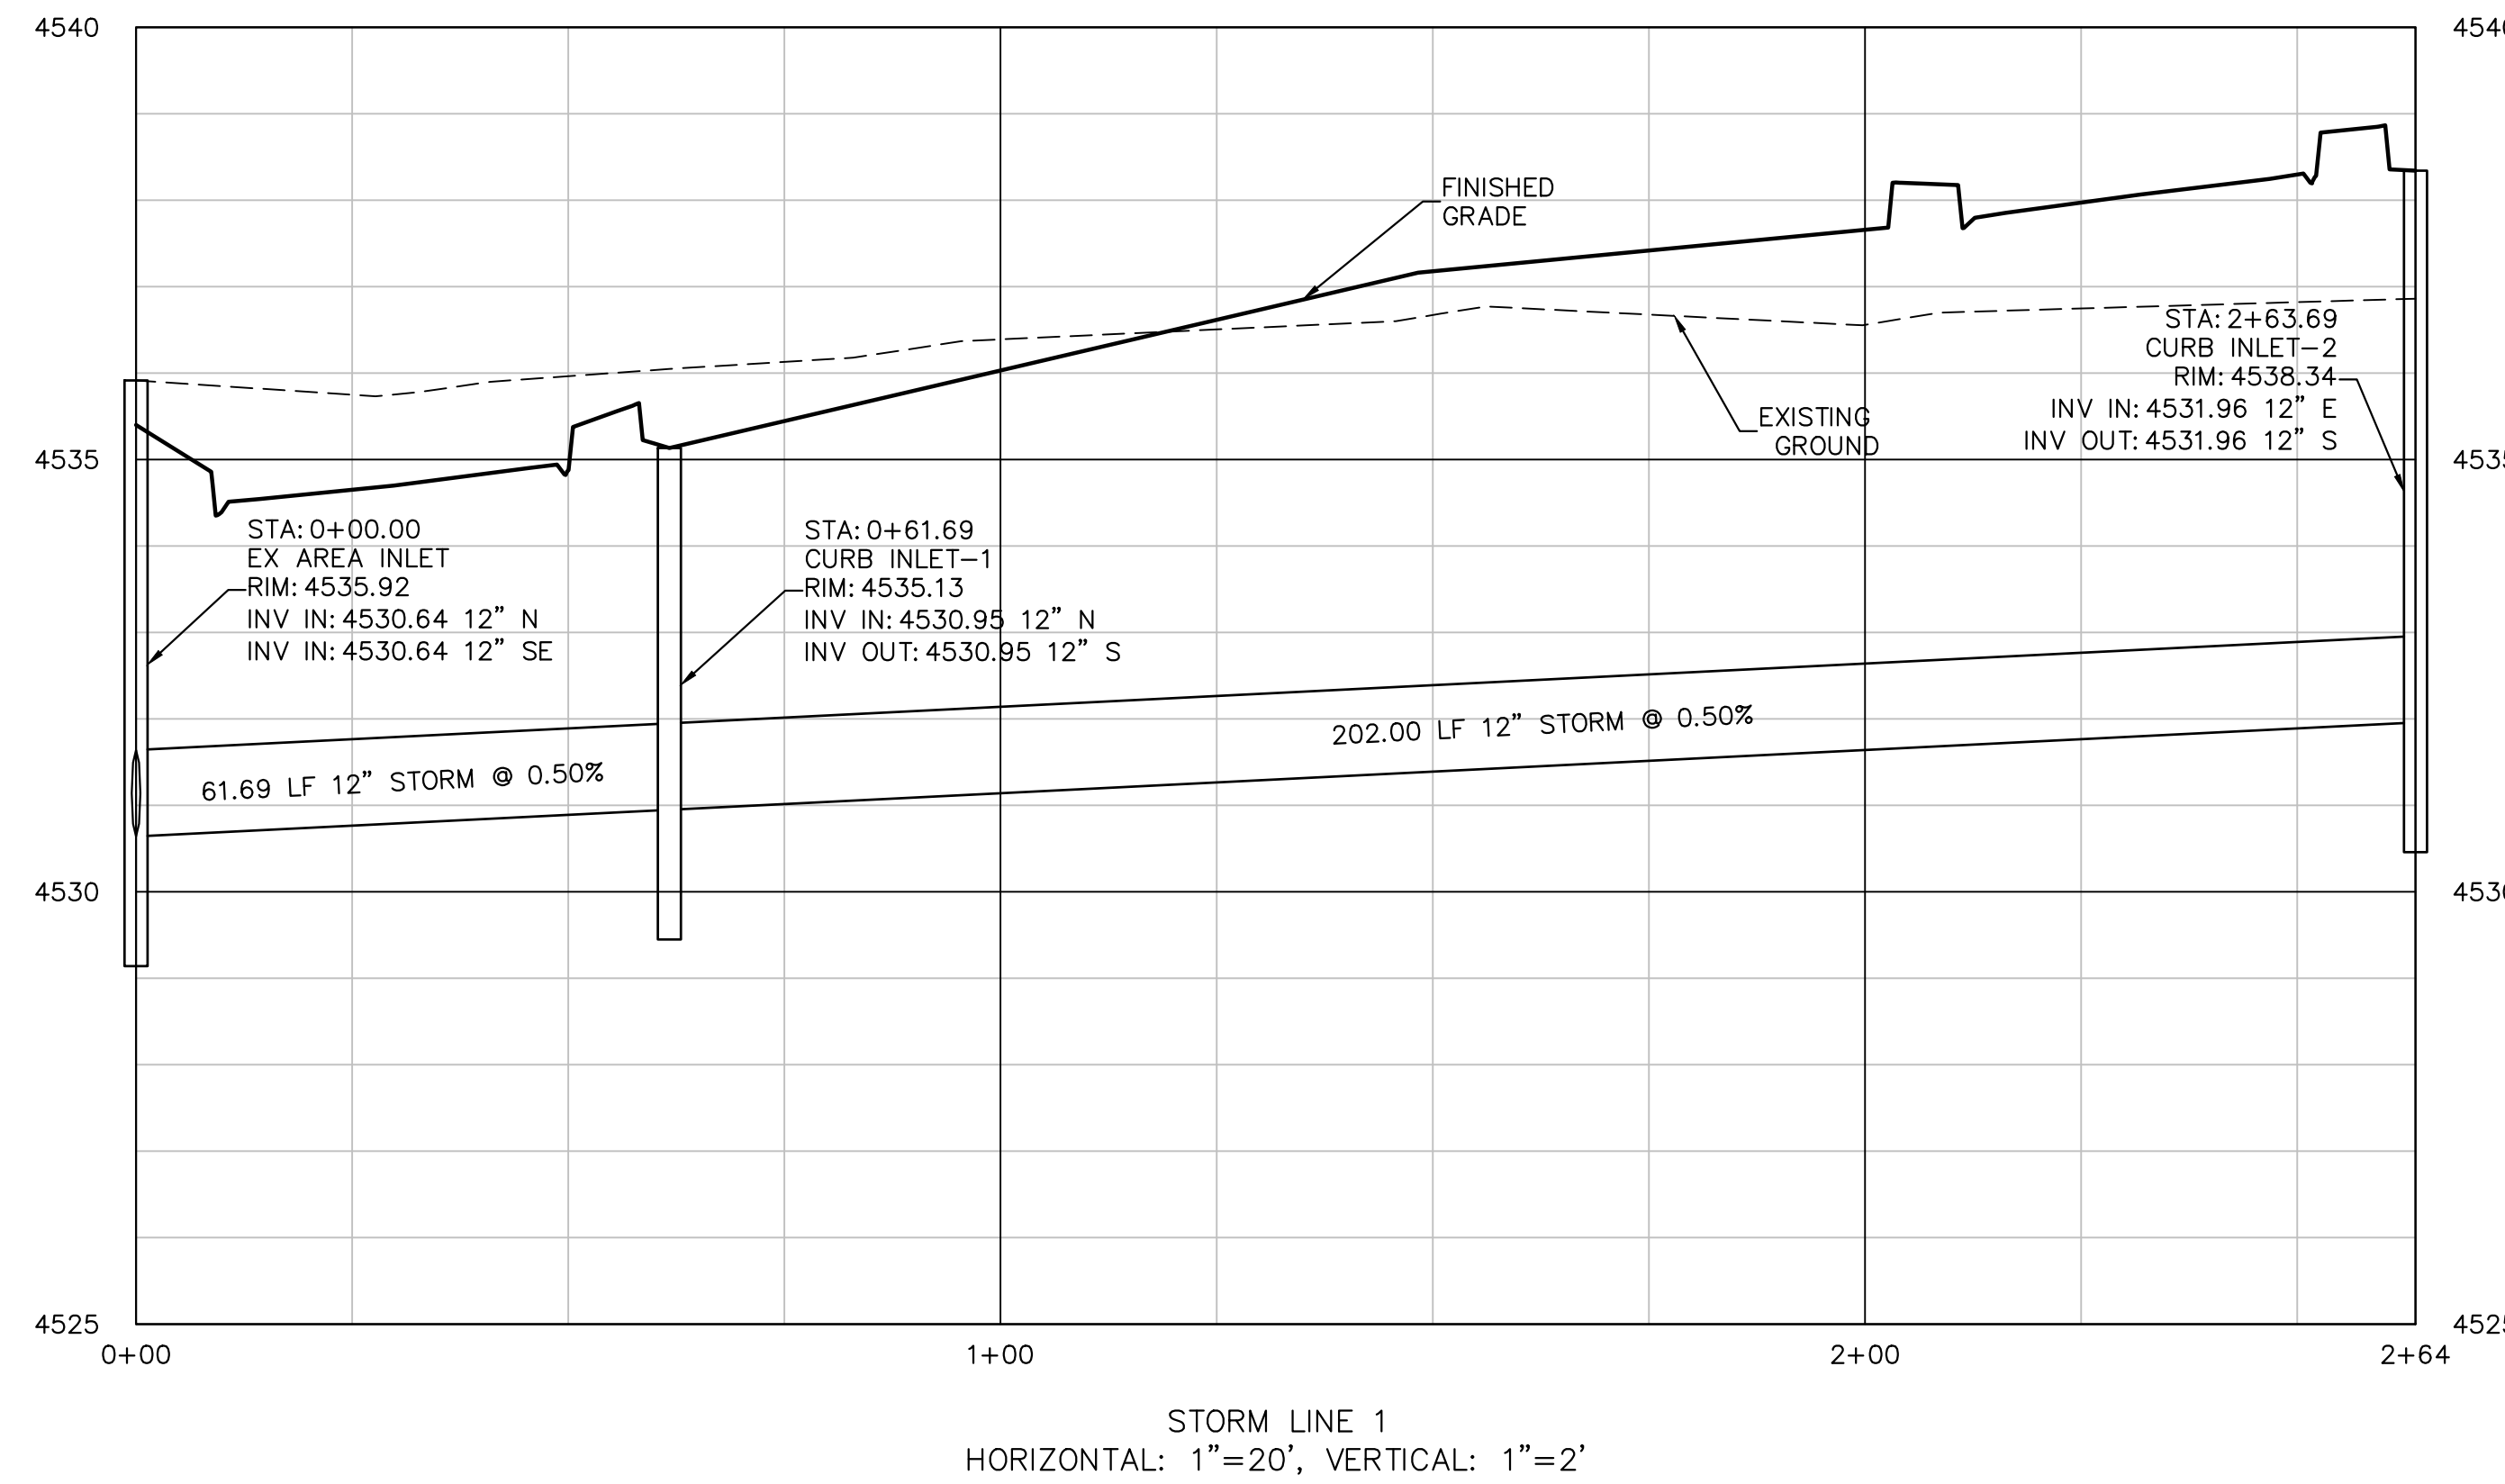

STORM LINE 1
 HORIZONTAL: 1"=20', VERTICAL: 1"=2'

UTILITIES AND AGENCIES

CITY OF GRAND JUNCTION SANITARY SEWER	MARK BARSLUND	201-1362
UTE WATER	JIM DAUGHERTY	242-7491
GRAND VALLEY IRRIGATION	CHARLIE GUENTHER	242-2762
CITY OF GRAND JUNCTION PUBLIC WORKS	MARK BARSLUND	201-1362
XCEL ENERGY	BRENDA BOES	244-2681
CENTURY LINK	CHRIS JOHNSON	244-4333
CHARTER	JOHN VALDEZ	245-8750



ACCEPTANCE BLOCK
 THE CITY OF GRAND JUNCTION REVIEW CONSTITUTES GENERAL COMPLIANCE WITH THE CITY'S DEVELOPMENT STANDARDS, SUBJECT TO THESE PLANS BEING SEALED, SIGNED, AND DATED BY THE PROFESSIONAL OF RECORD. REVIEW BY THE CITY DOES NOT CONSTITUTE APPROVAL OF THE PLAN DESIGN. THE CITY NEITHER ACCEPTS NOR ASSUMES ANY LIABILITY FOR ERRORS OR OMISSIONS. ERRORS IN THE DESIGN OR CALCULATIONS REMAIN THE RESPONSIBILITY OF THE PROFESSIONAL OF RECORD.
 CONSTRUCTION MUST COMMENCE WITHIN ONE YEAR FROM THE DATE OF PLAN SIGNATURE.

BID PACKAGE 2
FOOD BANK OF THE ROCKIES
STORM LINE 1 PLAN & PROFILE
2294 TALLGRASS DRIVE
Food Bank of the Rockies

REVISIONS

NO.	DESCRIPTION	DATE	BY

SCALE VERIFICATION
 BAR IS ONE INCH ON ORIGINAL DRAWING
 IF NOT ONE INCH ON THIS SHEET
 ADJUST SCALES ACCORDINGLY


AUSTIN CIVIL GROUP, INC.
 Land Planning • Civil Engineering • Development Services
 123 North 7th Street, Suite 300 • Grand Junction, Colorado 81501
 (970) 242-7540

DRAWN BY: lms
DESIGNED BY: lms
CHECKED BY:
APPROVED BY: MRA


JOB NUMBER: 1411.0001
DATE: 4-8-21
SCALE: 1"=20'
SHEET NO.: C-8

CITY DEVELOPMENT ENGINEER DATE

V:\proj\2294 Tallgrass Drive\2294 Tallgrass Drive.dwg, 4/8/21 10:17 AM, Plot Date: 4/8/21 10:17 AM, Plot Scale: 1"=20', Plot Size: 11.00 x 17.00

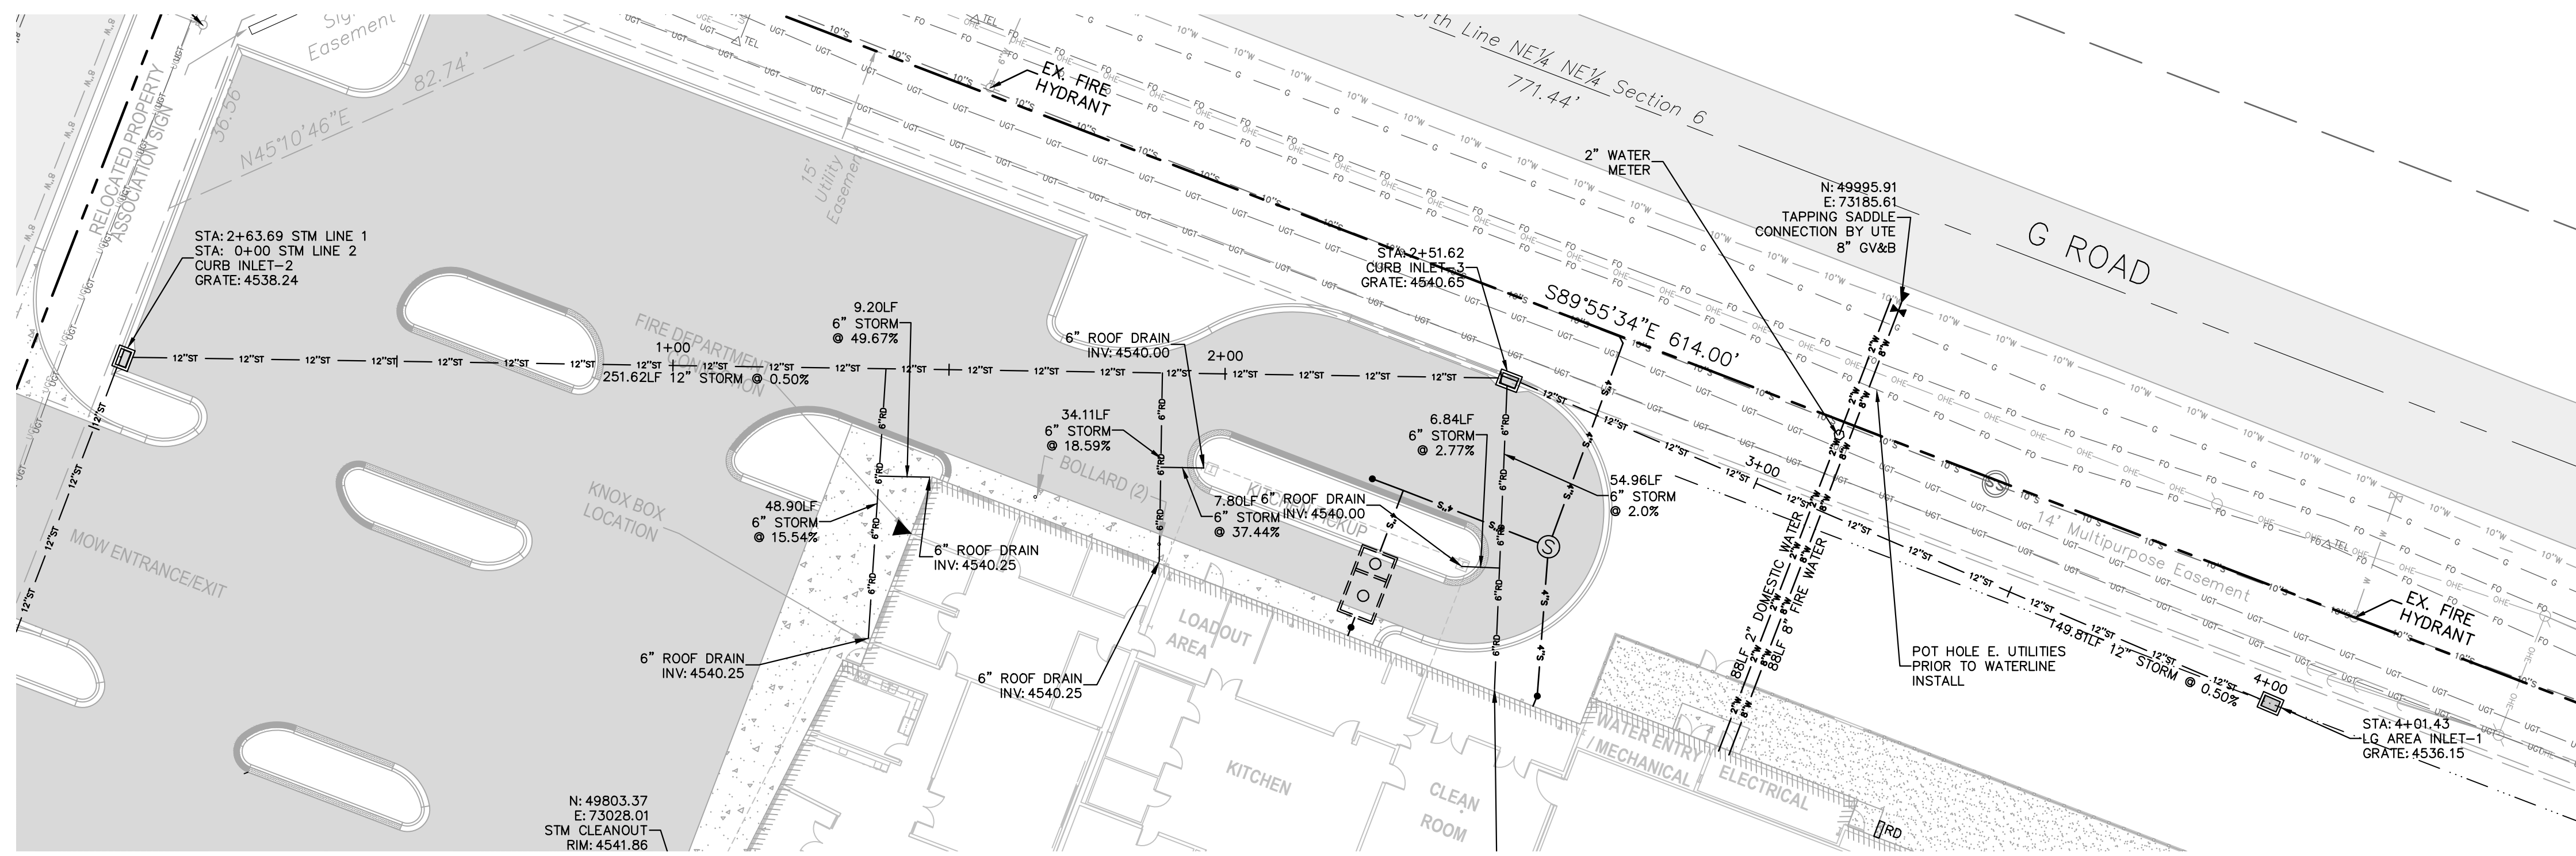


BENCHMARK
 NE Corner Section 6
 T1S, R1W, UTE Meridian
 MCSM #75-1
 Elevation=4540.54

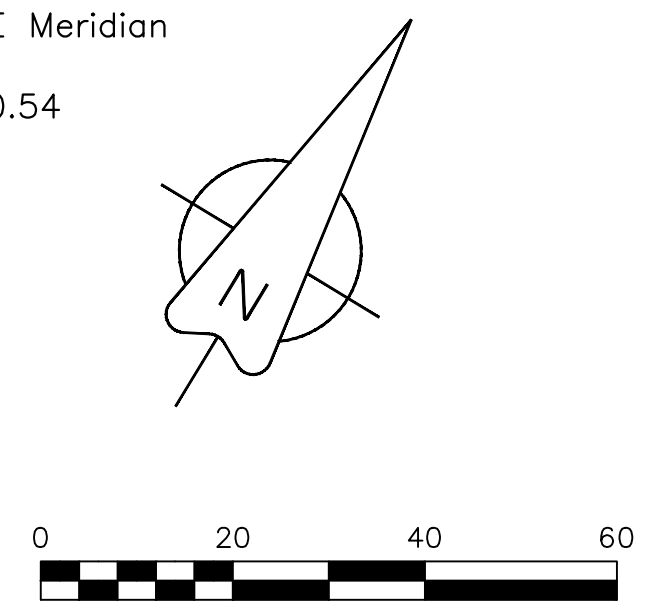

GENERAL NOTES:

- ALL EXISTING UTILITY INFORMATION DEPICTED ON THESE PLANS IS A QUALITY LEVEL "C", UNLESS OTHERWISE NOTED.
- OBTAIN WORK IN RIGHT OF WAY PERMITS FROM THE CITY OF GRAND JUNCTION BEFORE DOING ANY WORK ALONG G ROAD & LONG ACRE DRIVE.
- STORM DRAINS ARE TO BE 12" "NYLOPLAST" DRAIN BASINS OR EQUAL WITH A STANDARD 12" SQUARE PEDESTRIAN GRATE.

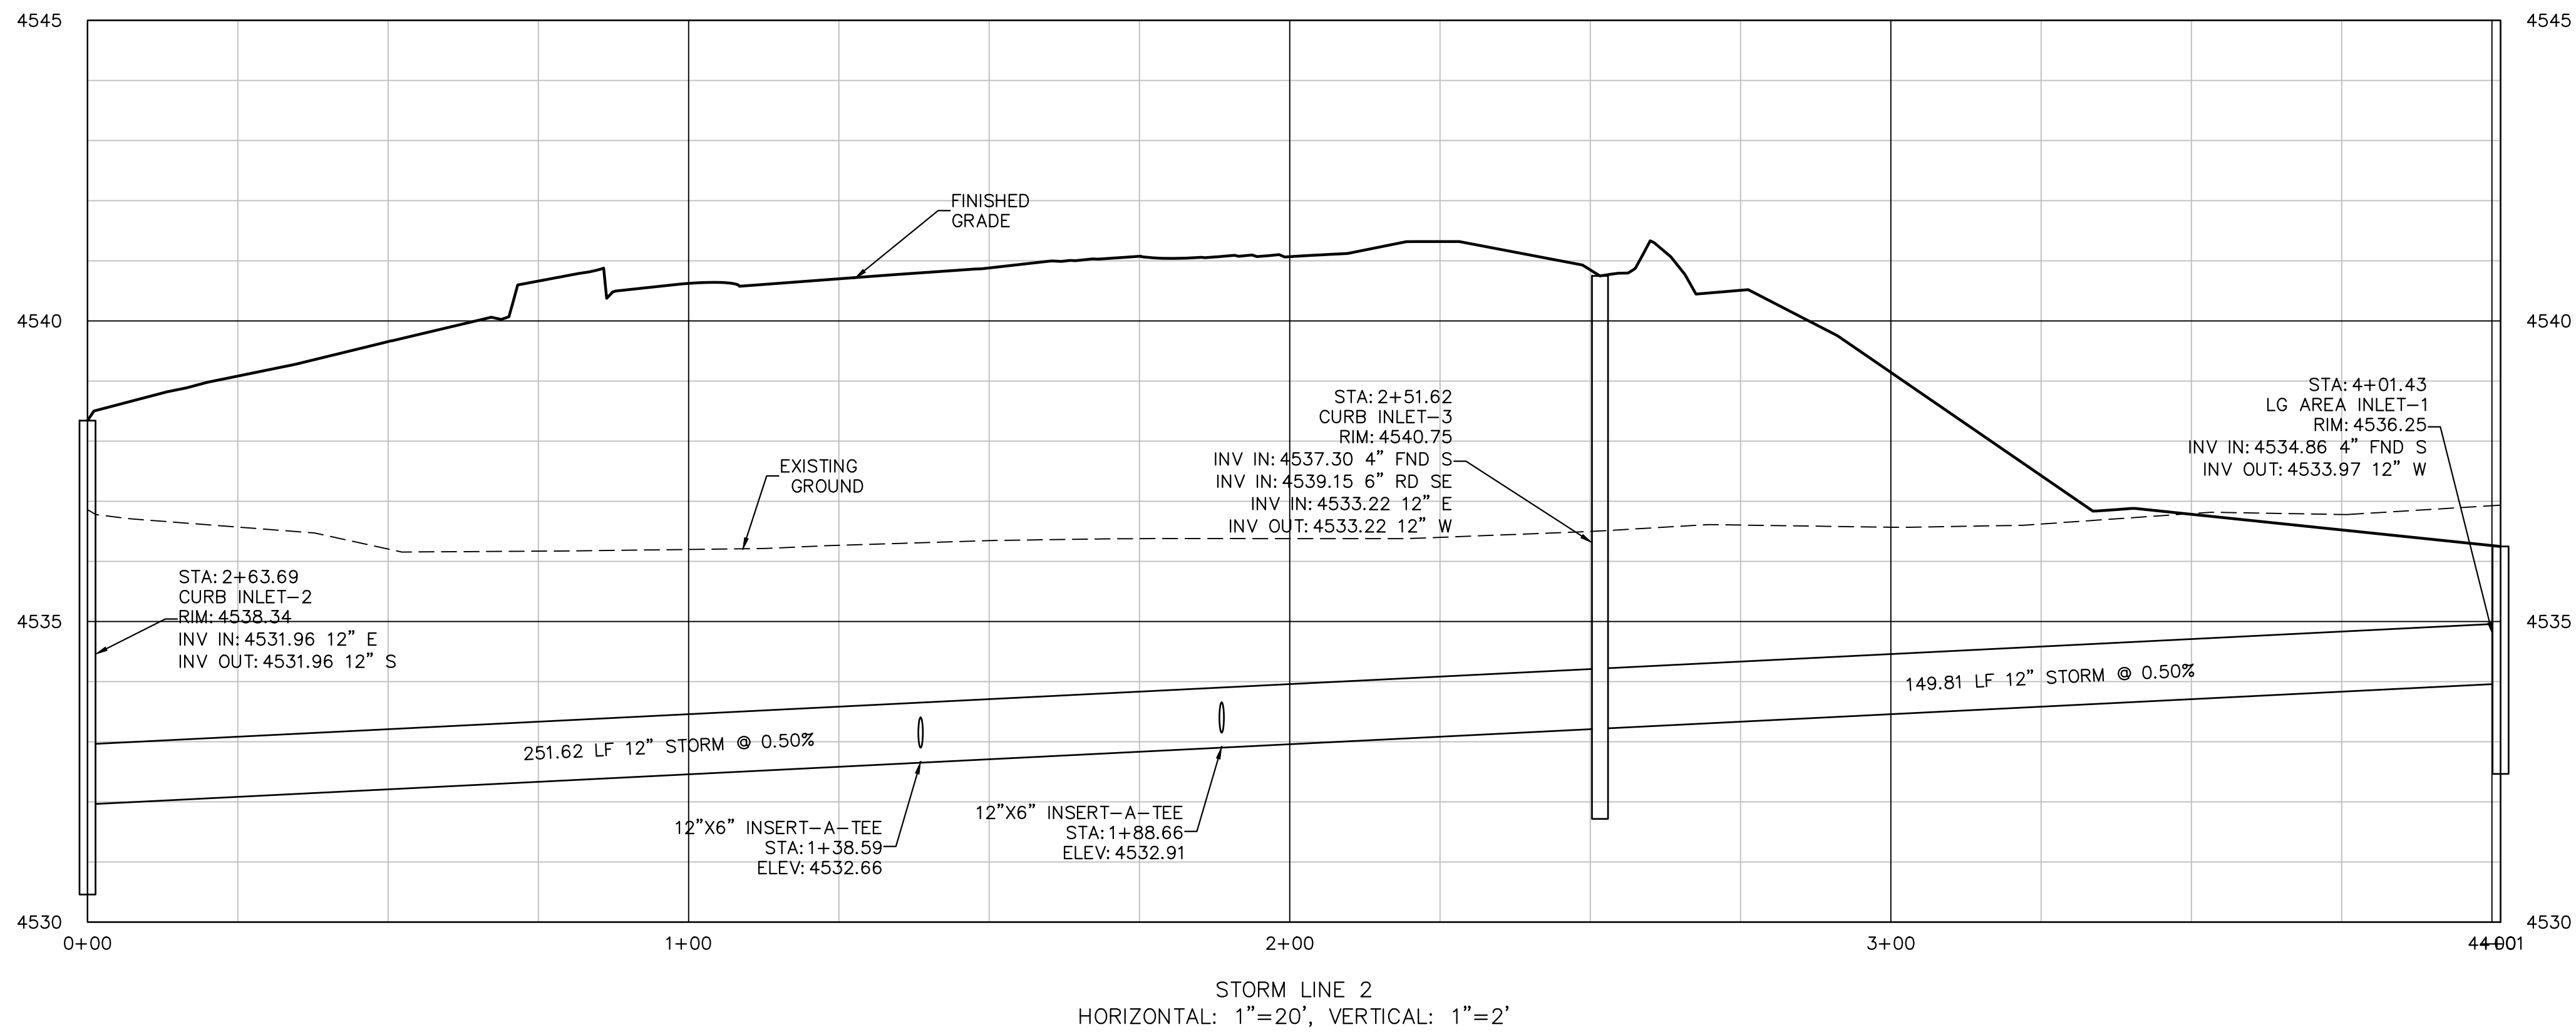

STORM LINE 2
 HORIZONTAL: 1"=20', VERTICAL: 1"=2'



UTILITIES AND AGENCIES		
CITY OF GRAND JUNCTION SANITARY SEWER	MARK BARSLUND	201-1362
UTE WATER	JIM DAUGHERTY	242-7491
GRAND VALLEY IRRIGATION	CHARLIE GUENTHER	242-2762
CITY OF GRAND JUNCTION PUBLIC WORKS	MARK BARSLUND	201-1362
XCEL ENERGY	BRENDA BOES	244-2681
CENTURY LINK	CHRIS JOHNSON	244-4333
CHARTER	JOHN VALDEZ	245-8750



Know what's below. 811 Call before you dig.		SCALE VERIFICATION BAR IS ONE INCH ON ORIGINAL DRAWING IF NOT ONE INCH ON THIS SHEET ADJUST SCALES ACCORDINGLY	
NO.	REVISIONS	DATE	BY
	DESCRIPTION		
A • C • G AUSTIN CIVIL GROUP, INC. Land Planning • Civil Engineering • Development Services 123 North 7th Street, Suite 300 • Grand Junction, Colorado 81501 (970) 242-7540			
BID PACKAGE 2 FOOD BANK OF THE ROCKIES		STORM LINE 2 PLAN & PROFILE 2294 TALLGRASS DRIVE prepared for Food Bank of the Rockies	
DRAWN BY:	lms	JOB NUMBER:	1411.0001
DESIGNED BY:	lms	DATE:	4-8-21
CHECKED BY:	MRA	SCALE:	1"=20'
APPROVED BY:	MRA	SHEET NO.:	C-9


ACCEPTANCE BLOCK
 THE CITY OF GRAND JUNCTION REVIEW CONSTITUTES GENERAL COMPLIANCE WITH THE CITY'S
 DEVELOPMENT STANDARDS, SUBJECT TO THESE PLANS BEING SEALED, SIGNED, AND DATED BY
 THE PROFESSIONAL OF RECORD. REVIEW BY THE CITY DOES NOT CONSTITUTE APPROVAL OF
 THE PLAN DESIGN. THE CITY NEITHER ACCEPTS NOR ASSUMES ANY LIABILITY FOR ERRORS OR
 OMISSIONS. ERRORS IN THE DESIGN OR CALCULATIONS REMAIN THE RESPONSIBILITY OF THE
 PROFESSIONAL OF RECORD.
 CONSTRUCTION MUST COMMENCE WITHIN ONE YEAR FROM THE DATE OF PLAN SIGNATURE.

CITY DEVELOPMENT ENGINEER DATE

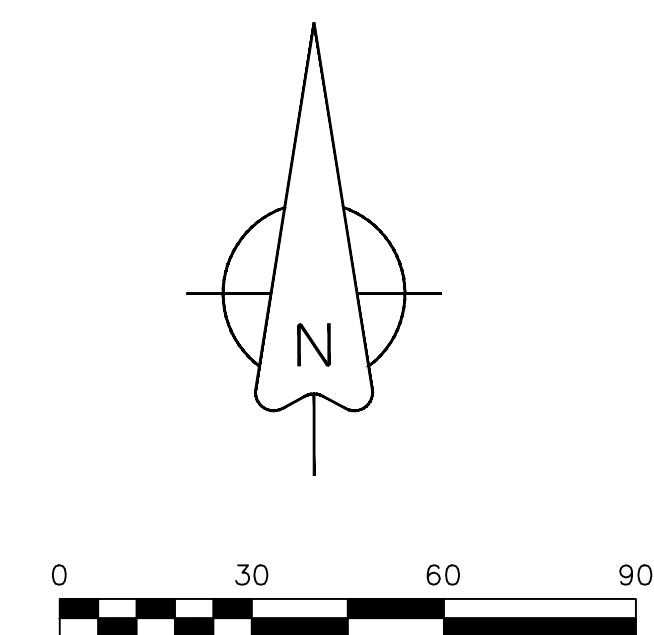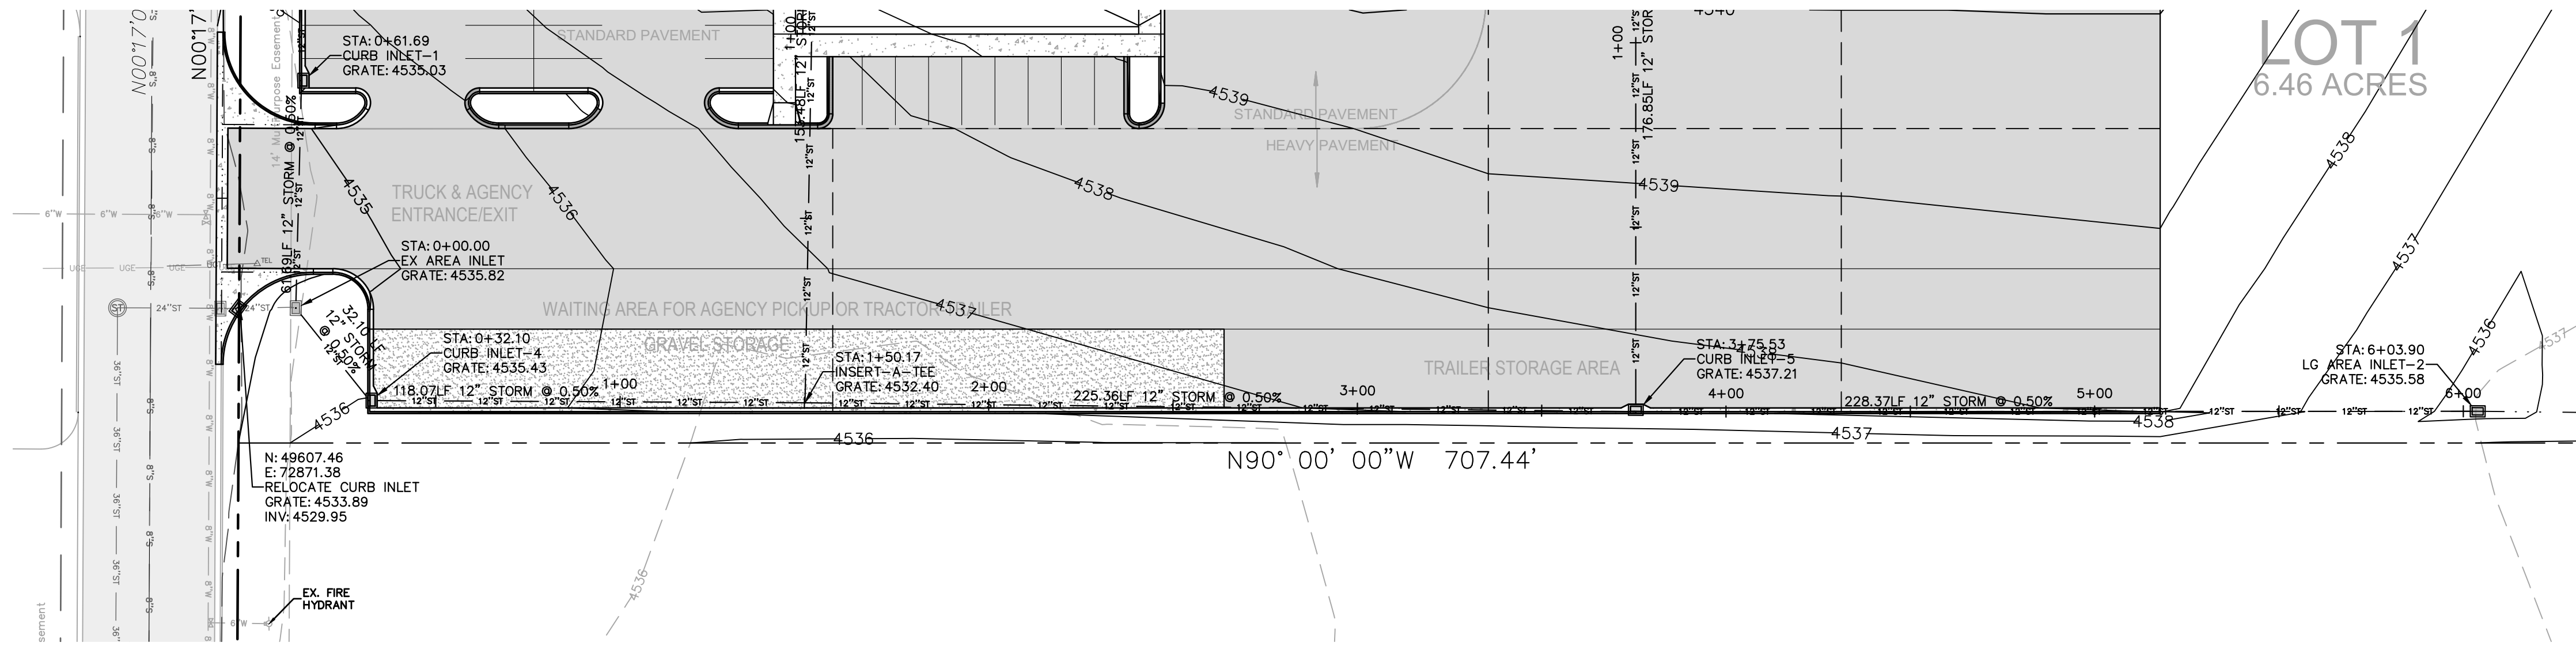


BENCHMARK
 NE Corner Section 6
 T1S, R1W, UTE Meridian
 MCSM #75-1
 Elevation=4540.54

- GENERAL NOTES:
1. ALL EXISTING UTILITY INFORMATION DEPICTED ON THESE PLANS IS A QUALITY LEVEL "C", UNLESS OTHERWISE NOTED.
 2. OBTAIN WORK IN RIGHT OF WAY PERMITS FROM THE CITY OF GRAND JUNCTION BEFORE DOING ANY WORK ALONG G ROAD & LONG ACRE DRIVE.
 3. STORM DRAINS ARE TO BE 12" "NYLOPLAST" DRAIN BASINS OR EQUAL WITH A STANDARD 12" SQUARE PEDESTRIAN GRATE.

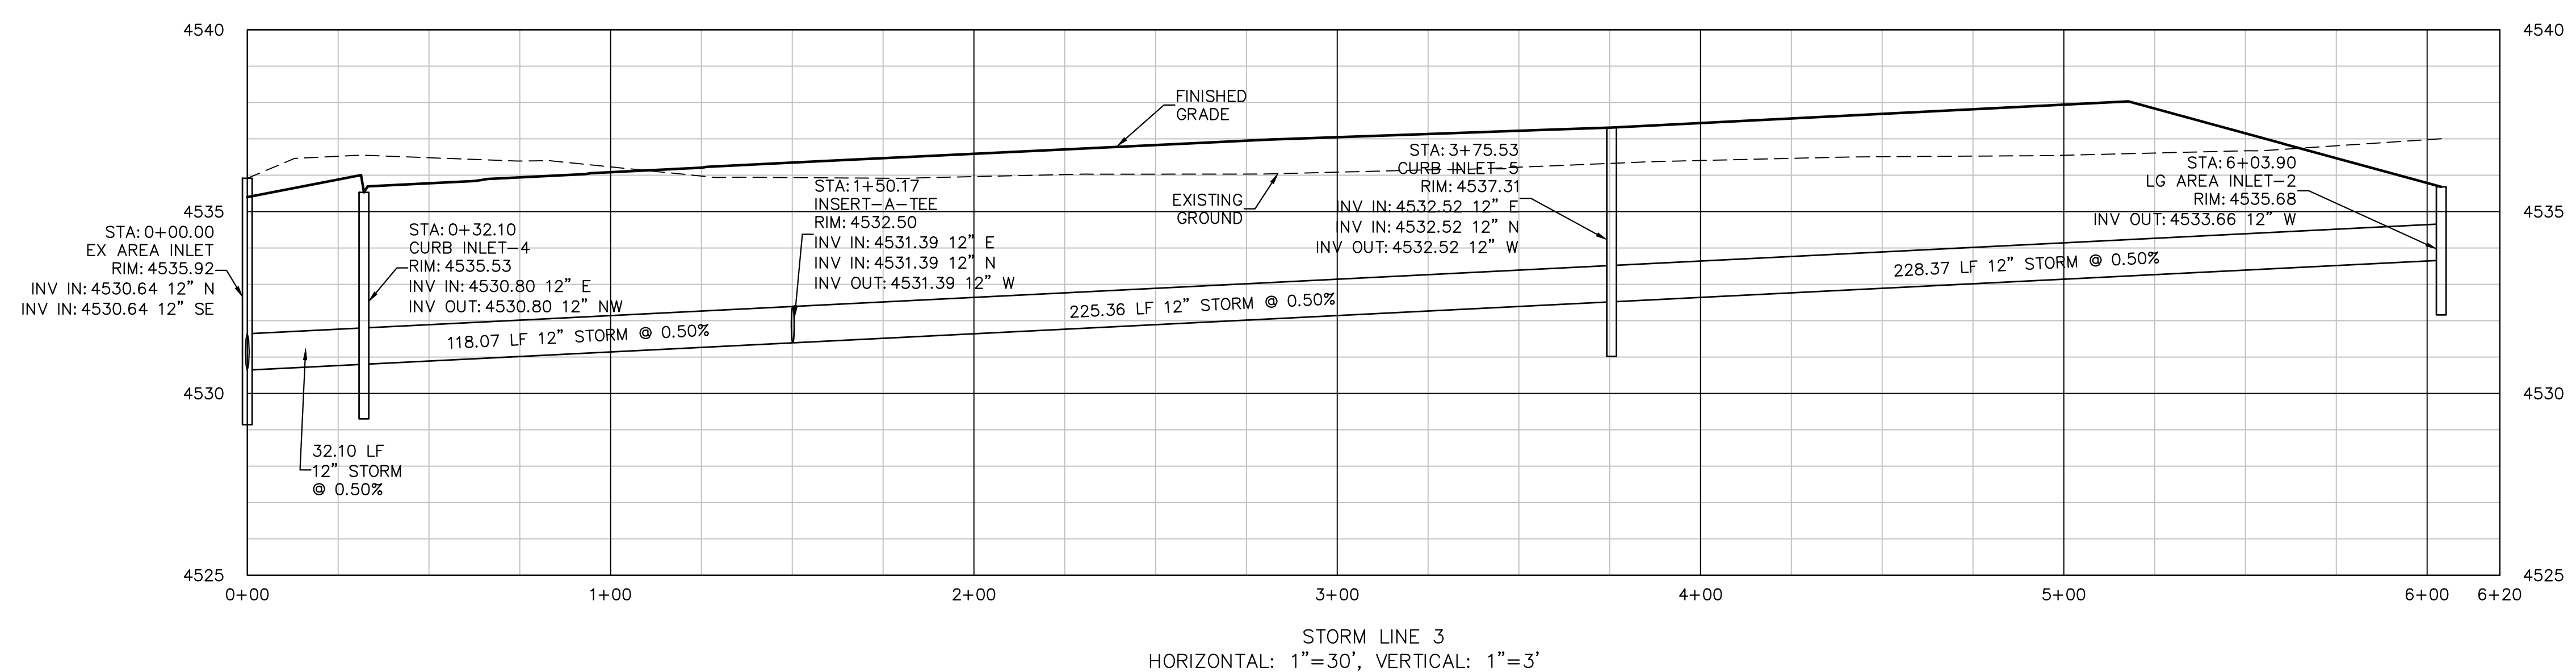

STORM LINE 3
 HORIZONTAL: 1"=30', VERTICAL: 1"=3'

UTILITIES AND AGENCIES		
CITY OF GRAND JUNCTION SANITARY SEWER	MARK BARSLUND	201-1362
UTE WATER	JIM DAUGHERTY	242-7491
GRAND VALLEY IRRIGATION	CHARLIE GUENTHER	242-2762
CITY OF GRAND JUNCTION PUBLIC WORKS	MARK BARSLUND	201-1362
XCEL ENERGY	BRENDA BOES	244-2681
CENTURY LINK	CHRIS JOHNSON	244-4333
CHARTER	JOHN VALDEZ	245-8750

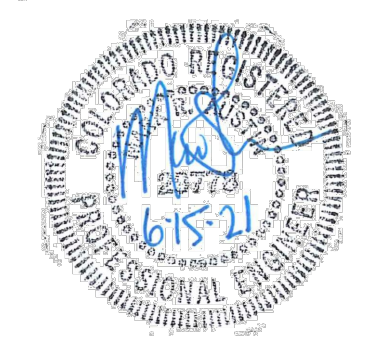

Know what's below.
Call before you dig.

SCALE VERIFICATION
BAR IS ONE INCH ON ORIGINAL DRAWING
IF NOT ONE INCH ON THIS SHEET
ADJUST SCALES ACCORDINGLY

NO.	REVISIONS	DATE	BY

A · C · G

AUSTIN CIVIL GROUP, INC.

Land Planning · Civil Engineering · Development Services
 123 North 7th Street, Suite 300 · Grand Junction, Colorado 81501
 (970) 242-7540

BID PACKAGE 2
FOOD BANK OF THE ROCKIES




STORM LINE 3
PLAN & PROFILE
2294 TALIGRASS DRIVE

Food Bank of the Rockies

DRAWN BY:	lms	DESIGNED BY:	lms	CHECKED BY:	MRA	JOB NUMBER:	1411.0001
DATE:							4-8-21
SCALE:							1"=30'
SHEET NO.:							C-10

ACCEPTANCE BLOCK
 THE CITY OF GRAND JUNCTION REVIEW CONSTITUTES GENERAL COMPLIANCE WITH THE CITY'S
 DEVELOPMENT STANDARDS, SUBJECT TO THESE PLANS BEING SEALED, SIGNED AND DATED BY
 THE PROFESSIONAL OF RECORD. REVIEW BY THE CITY DOES NOT CONSTITUTE APPROVAL OF
 THE PLAN DESIGN. THE CITY NEITHER ACCEPTS NOR ASSUMES ANY LIABILITY FOR ERRORS OR
 OMISSIONS. ERRORS IN THE DESIGN OR CALCULATIONS REMAIN THE RESPONSIBILITY OF THE
 PROFESSIONAL OF RECORD.
 CONSTRUCTION MUST COMMENCE WITHIN ONE YEAR FROM THE DATE OF PLAN SIGNATURE.


CITY DEVELOPMENT ENGINEER DATE

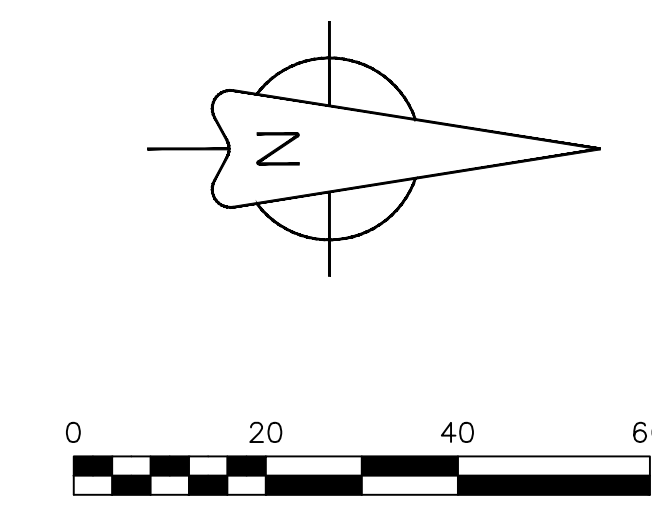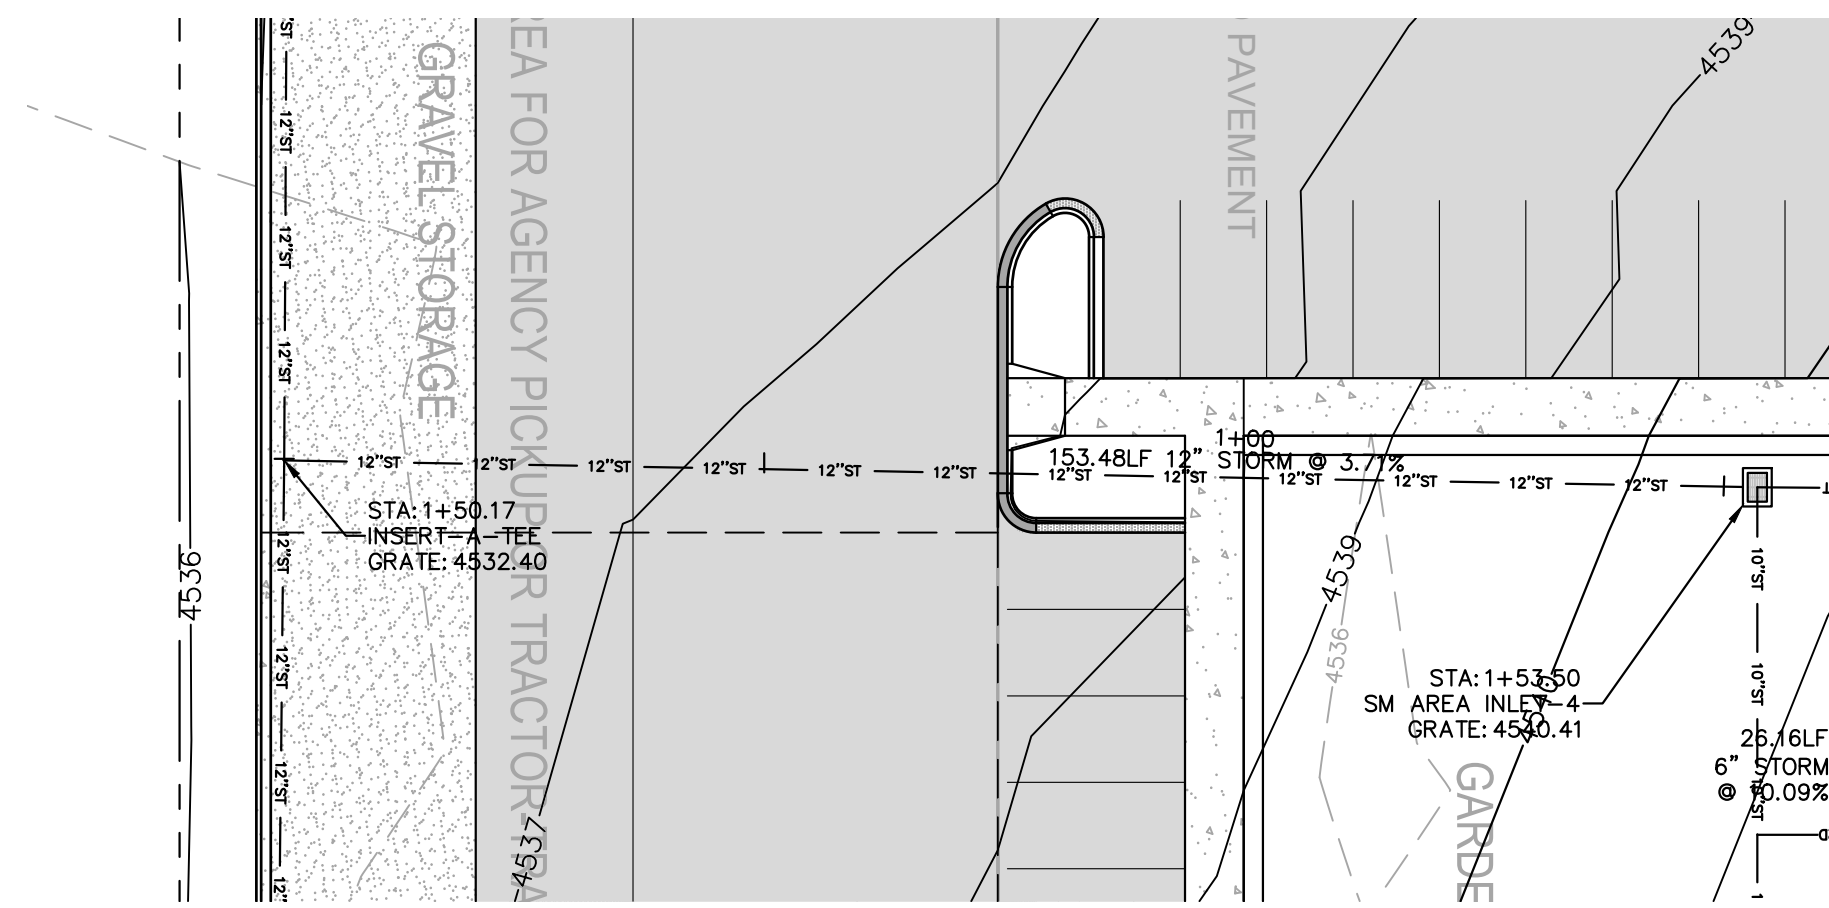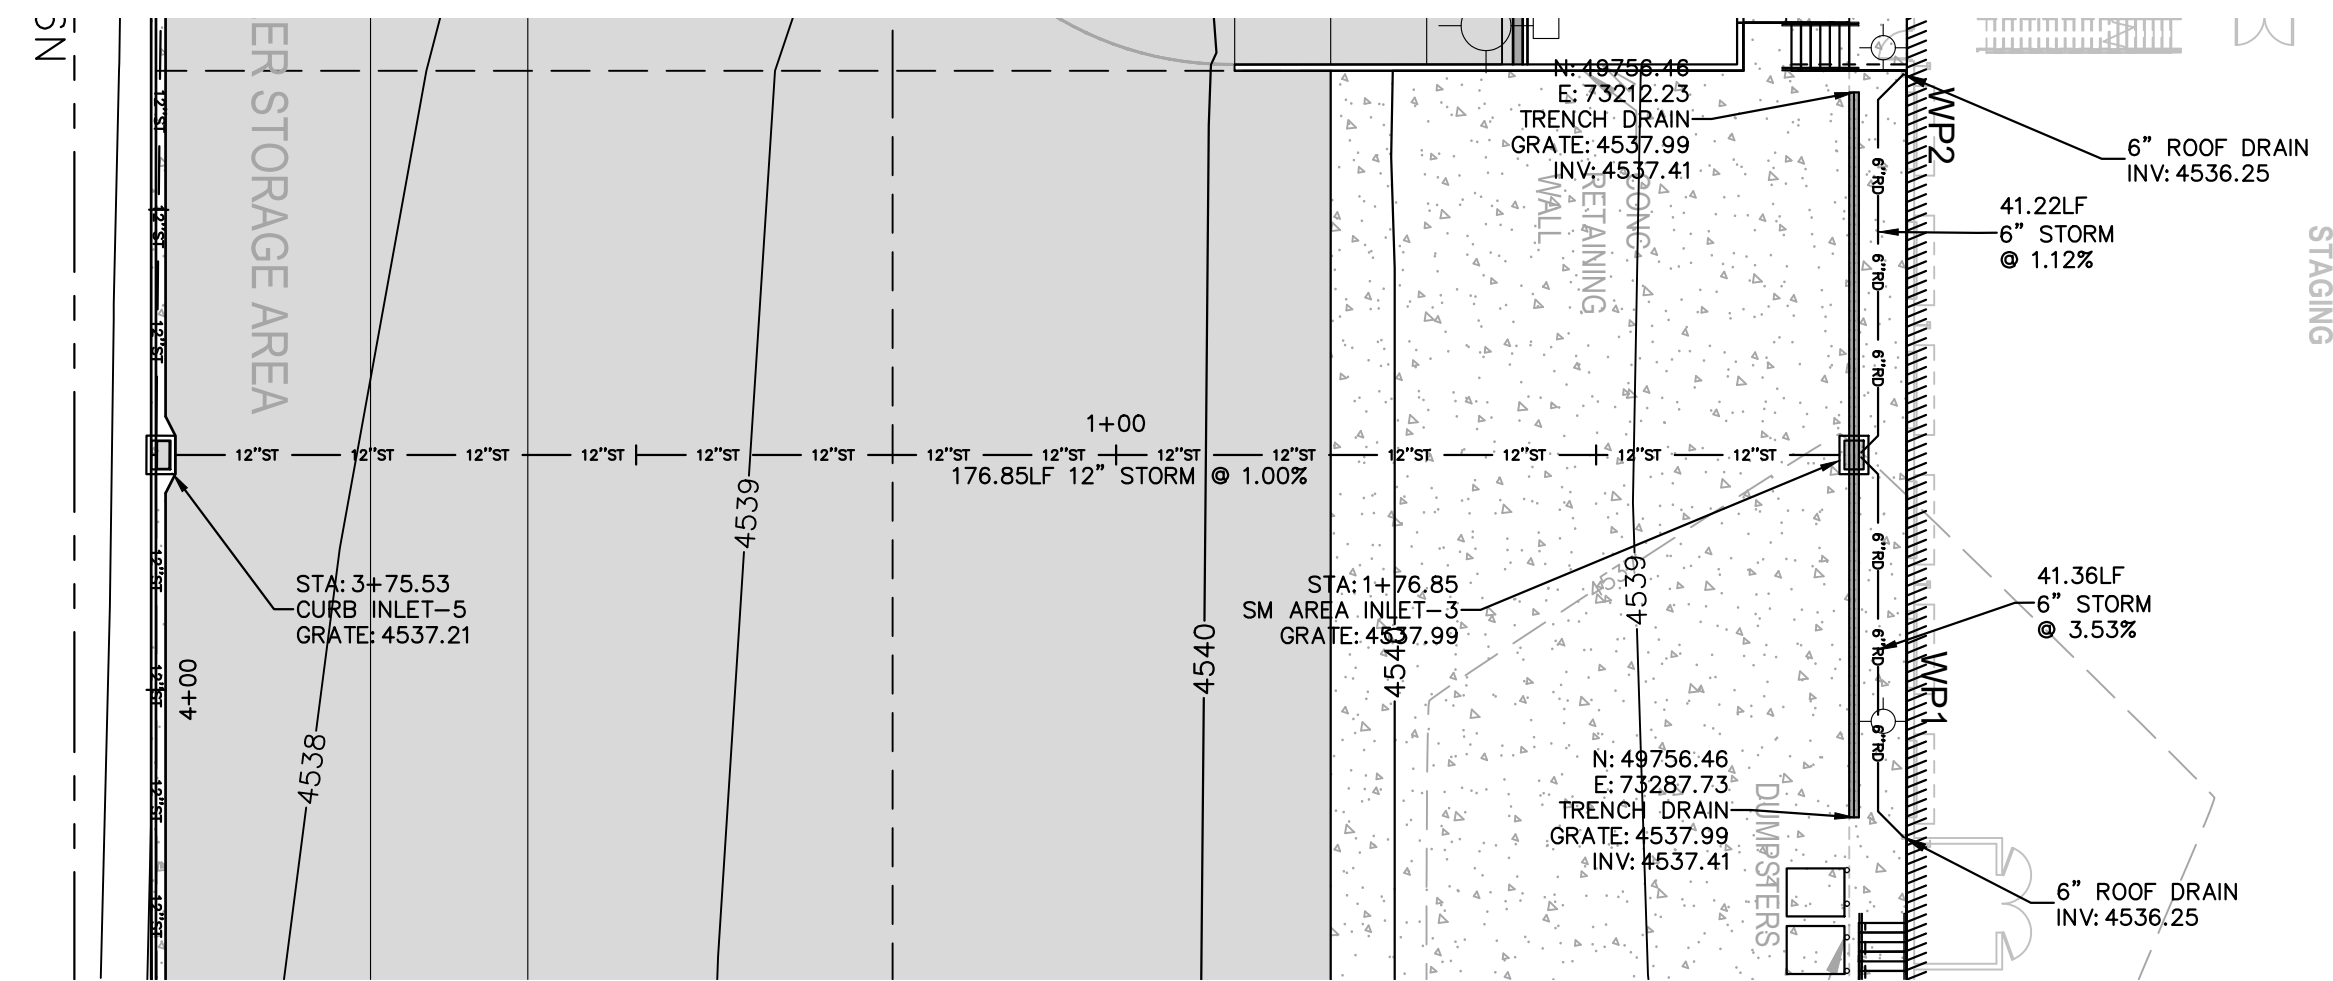


BENCHMARK
 NE Corner Section 6
 T1S, R1W, UTE Meridian
 MCSM #75-1
 Elevation=4540.54

GENERAL NOTES:

1. ALL EXISTING UTILITY INFORMATION DEPICTED ON THESE PLANS IS A QUALITY LEVEL "C", UNLESS OTHERWISE NOTED.
2. OBTAIN WORK IN RIGHT OF WAY PERMITS FROM THE CITY OF GRAND JUNCTION BEFORE DOING ANY WORK ALONG G ROAD & LONG ACRE DRIVE.
3. STORM DRAINS ARE TO BE 12" "NYLOPLAST" DRAIN BASINS OR EQUAL WITH A STANDARD 12" SQUARE PEDESTRIAN GRATE.

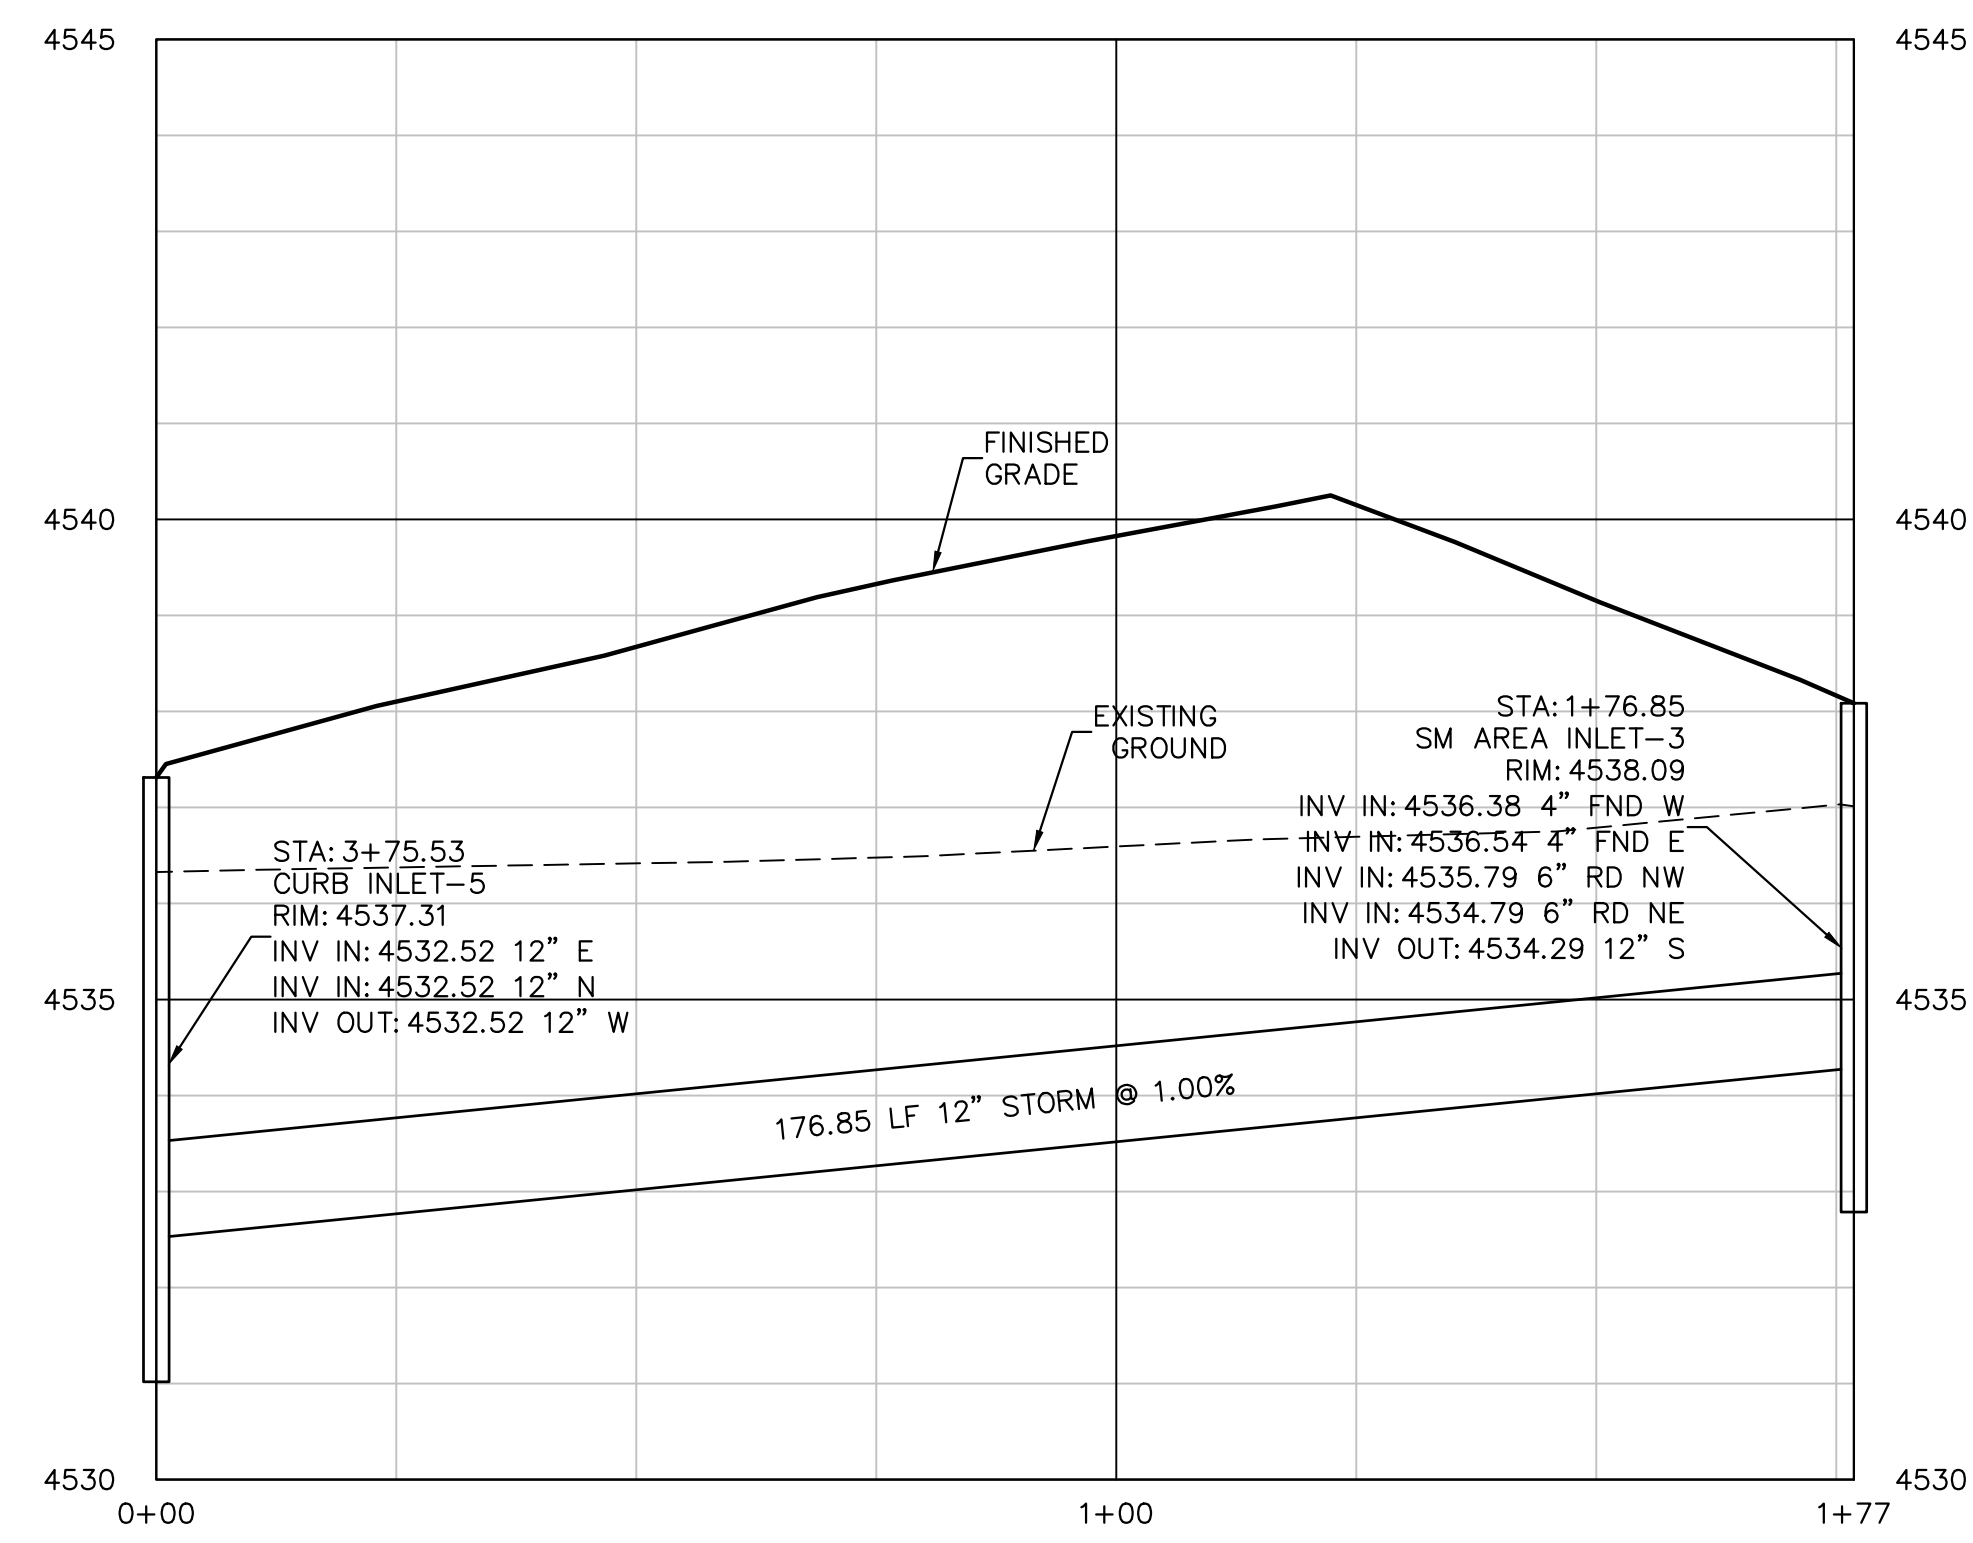


STORM LINE 4
 HORIZONTAL: 1"=20', VERTICAL: 1"=2'

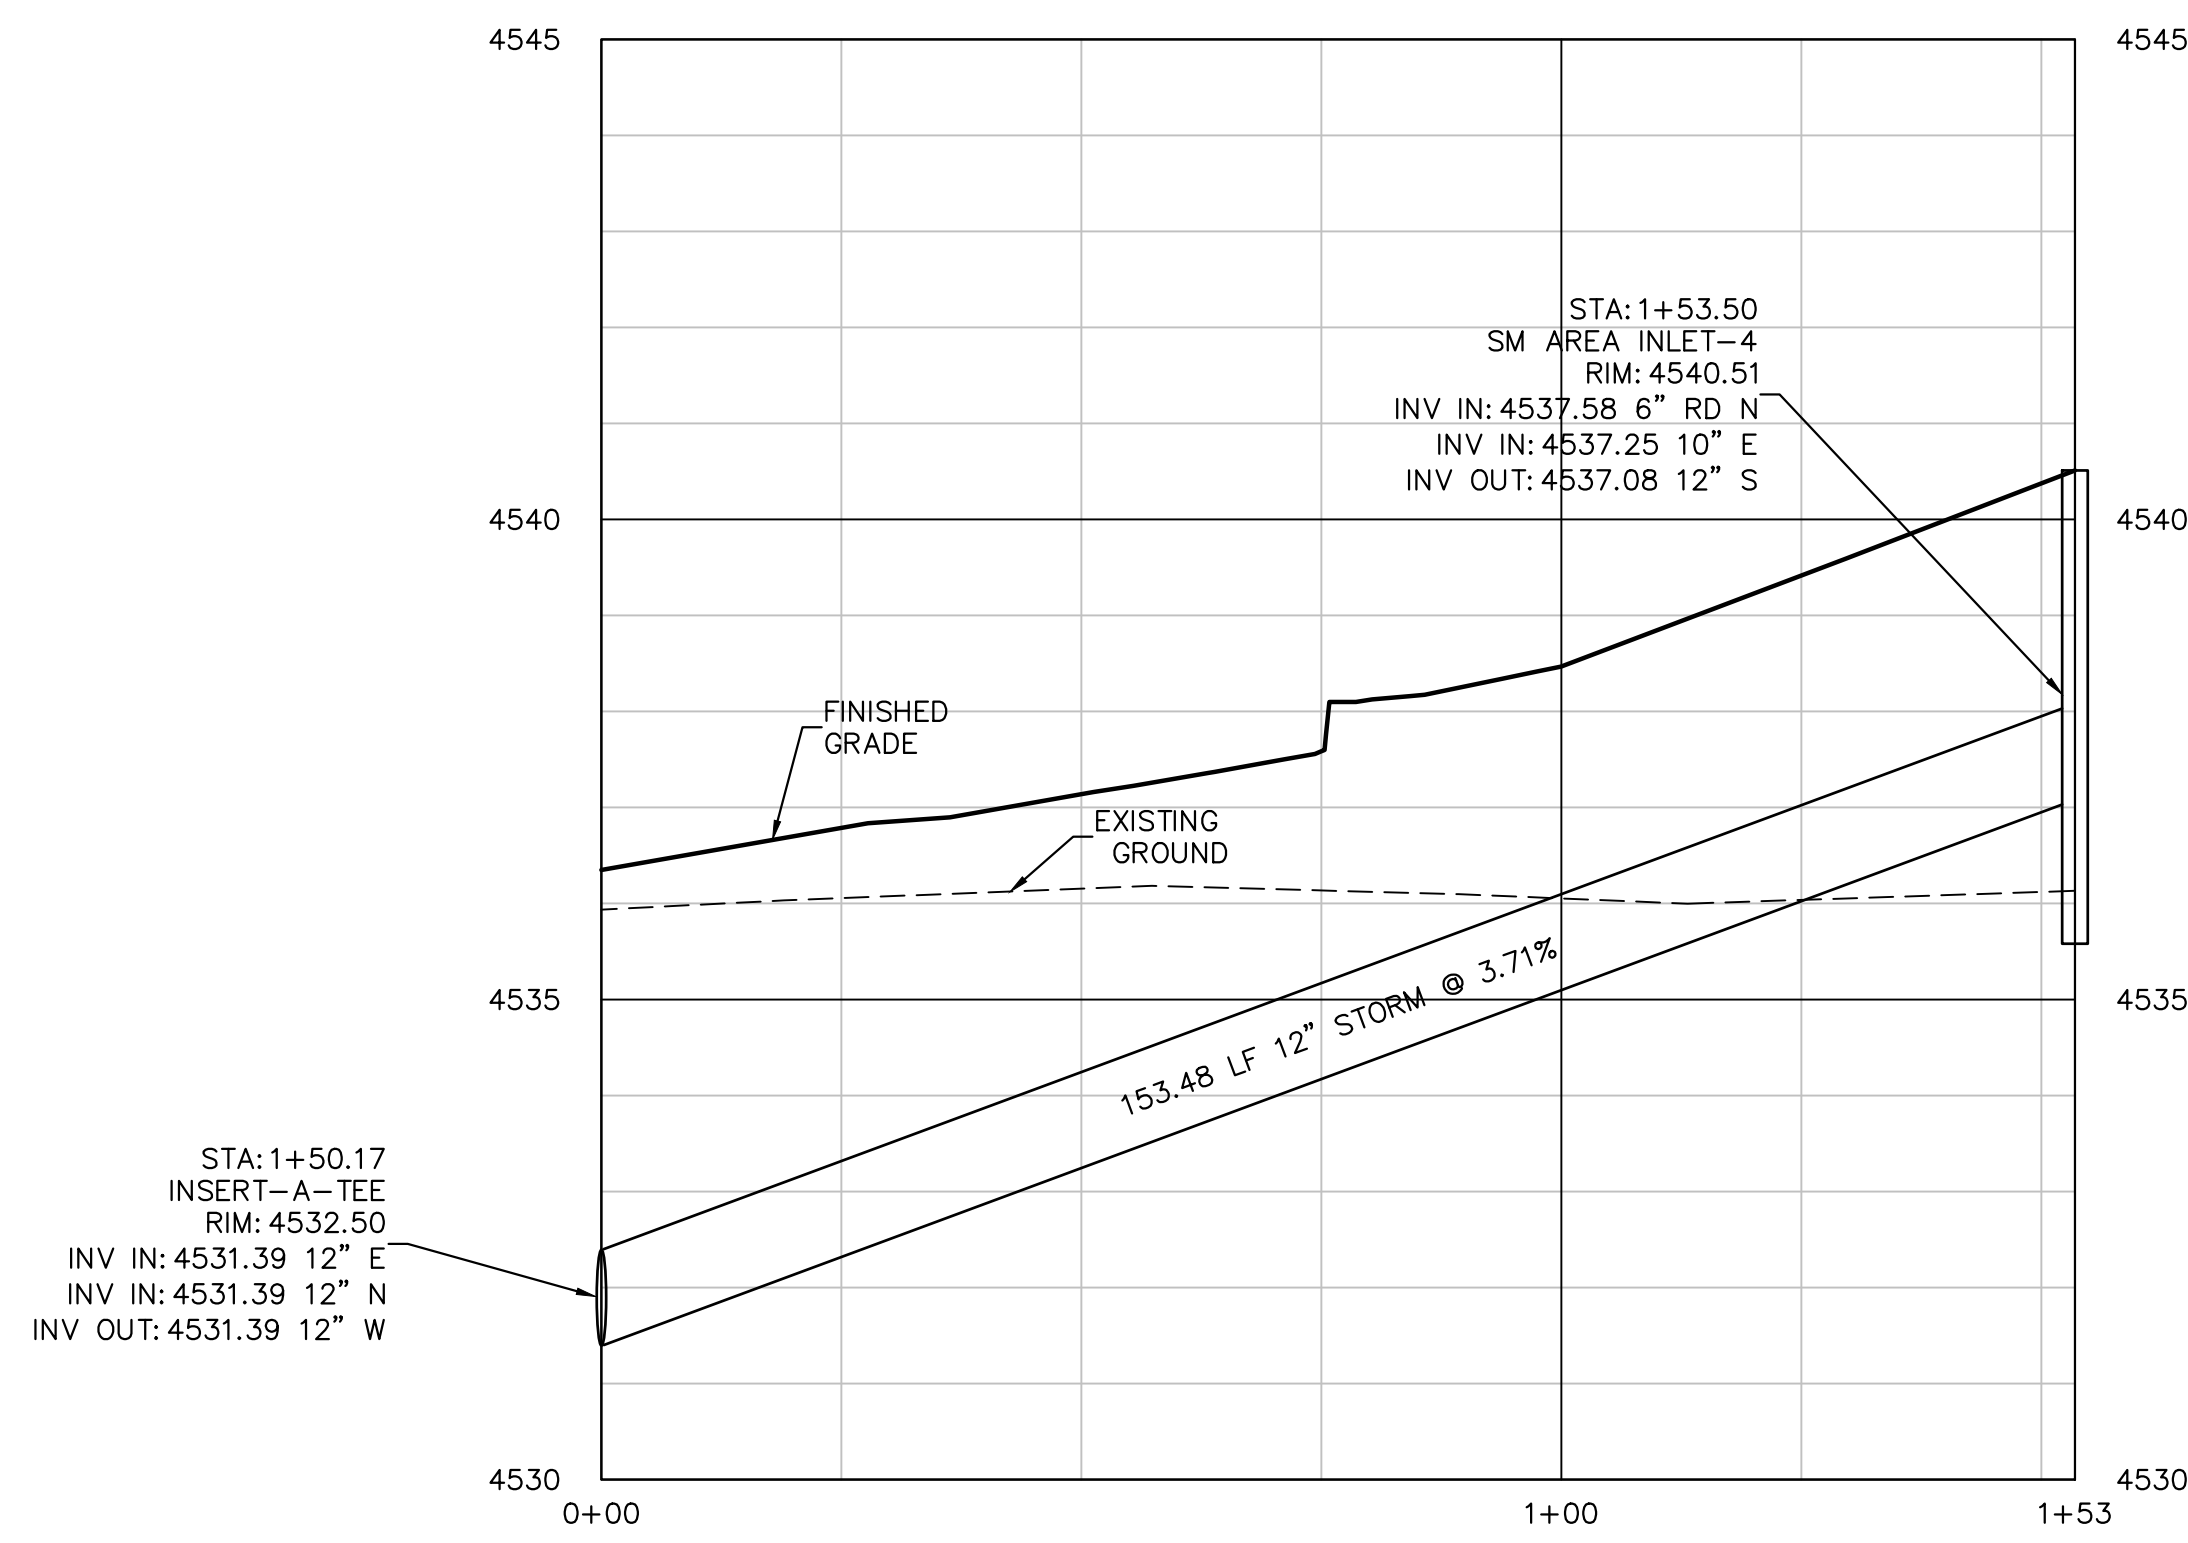

STORM LINE 5
 HORIZONTAL: 1"=20', VERTICAL: 1"=2'

UTILITIES AND AGENCIES		
CITY OF GRAND JUNCTION SANITARY SEWER	MARK BARSLUND	201-1362
UTE WATER	JIM DAUGHERTY	242-7491
GRAND VALLEY IRRIGATION	CHARLIE GUENTHER	242-2762
CITY OF GRAND JUNCTION PUBLIC WORKS	MARK BARSLUND	201-1362
XCEL ENERGY	BRENDA BOES	244-2681
CENTURY LINK	CHRIS JOHNSON	244-4333
CHARTER	JOHN VALDEZ	245-8750

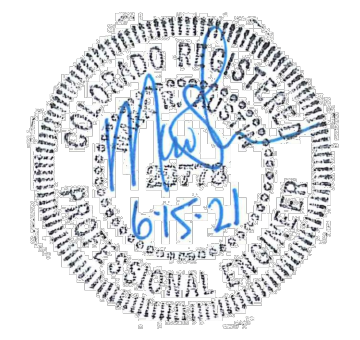

ACCEPTANCE BLOCK
 THE CITY OF GRAND JUNCTION REVIEW CONSTITUTES GENERAL COMPLIANCE WITH THE CITY'S DEVELOPMENT STANDARDS, SUBJECT TO THESE PLANS BEING SEALED, SIGNED AND DATED BY THE PROFESSIONAL OF RECORD. REVIEW BY THE CITY DOES NOT CONSTITUTE APPROVAL OF THE PLAN DESIGN. THE CITY NEITHER ACCEPTS NOR ASSUMES ANY LIABILITY FOR ERRORS OR OMISSIONS. ERRORS IN THE DESIGN OR CALCULATIONS REMAIN THE RESPONSIBILITY OF THE PROFESSIONAL OF RECORD. CONSTRUCTION MUST COMMENCE WITHIN ONE YEAR FROM THE DATE OF PLAN SIGNATURE.

Know what's below.
Call before you dig.

SCALE VERIFICATION
 BAR IS ONE INCH ON ORIGINAL DRAWING
 IF NOT ONE INCH ON THIS SHEET
 ADJUST SCALES ACCORDINGLY


NO.	REVISIONS DESCRIPTION	DATE	BY

A • C • G
AUSTIN CIVIL GROUP, INC.
 Land Planning • Civil Engineering • Development Services
 123 North 7th Street, Suite 300 • Grand Junction, Colorado 81501
 (970) 242-7540

FOOD BANK OF THE ROCKIES
 description
STORM LINES 4&5
PLAN & PROFILE
2294 TALLGRASS DRIVE
 prepared for
Food Bank of the Rockies




DRAWN BY:	lms
DESIGNED BY:	lms
CHECKED BY:	MRA
JOB NUMBER:	1411.0001
DATE:	4-8-21
SCALE:	1"=20'
SHEET NO.:	C-11

V:\proj\2294\Drawings\DWG\PROJECTS\14110001 - Food Bank of the Rockies\DWG\StormLine\StormLine.dwg, 11:50:20 AM, 4/8/21, 8:53:21 AM

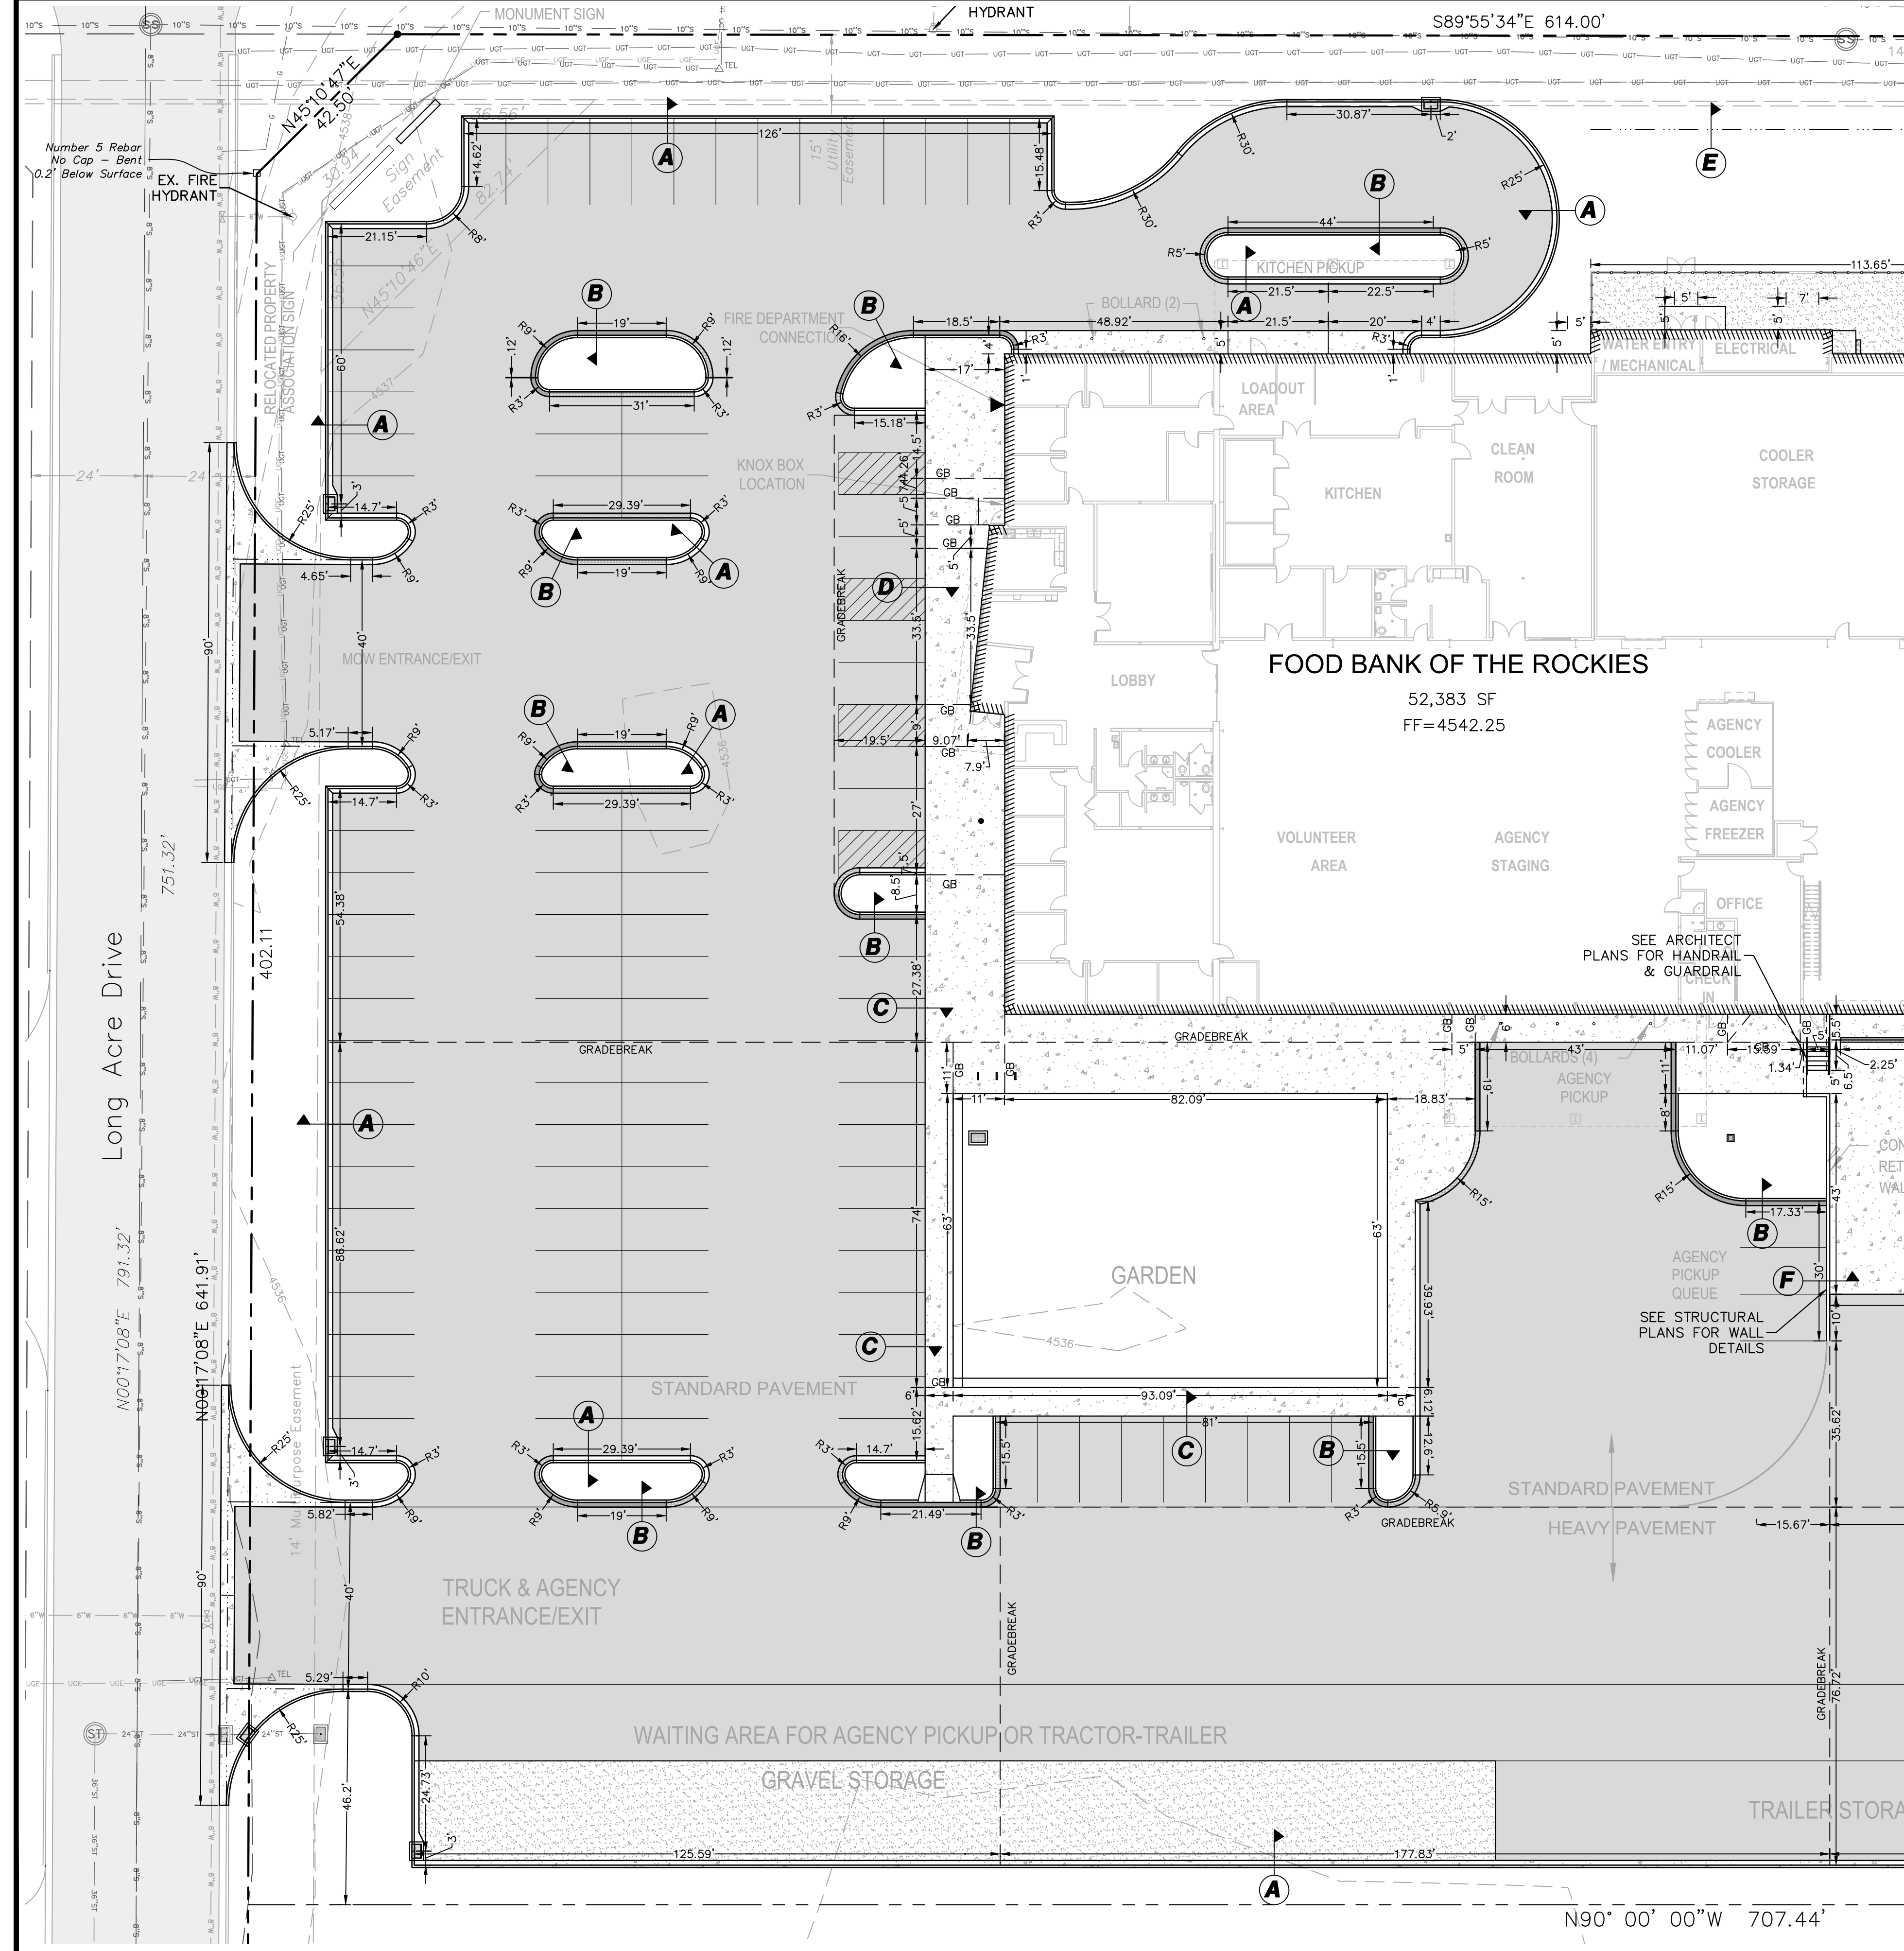

LEGEND

---	PROPERTY LINE	—	PROPOSED INLINE DRAIN
- - -	ADJACENT PROPERTY LINE	—	EXISTING 8" WATER MAIN
---	EXISTING EASEMENT	—	PROPOSED 2" DOMESTIC SERVICE
- - -	PROPOSED EASEMENT	—	PROPOSED 4" FIRE LINE
▨	EXISTING BUILDING	—	EXISTING FIRE HYDRANT
▨	PROPOSED BUILDING	—	PROPOSED FIRE HYDRANT
▨	EXISTING CURB/GUTTER	—	EXISTING WATER METER
▨	PROPOSED CURB/GUTTER	—	PROPOSED WATER METER
▨	PROPOSED SPILL CURB/GUTTER	—	PROPOSED METER/BACKFLOW VAULT
▨	PROPOSED TRANSITION CURB/GUTTER	—	PROPOSED IRRIGATION MANHOLE
▨	EXISTING RETAINING WALL	—	PROPOSED FENCE
---	EXISTING 1-FEET CONTOUR	—	EXISTING FENCE
---	EXISTING 5-FEET CONTOUR	—	PROPOSED TRAFFIC FLOW
---	PROPOSED 1-FEET CONTOUR	—	GRADE BREAK
---	PROPOSED 5-FEET CONTOUR	—	ROOF DRAIN (RD)
▨	EXISTING ASPHALT	—	STREET LIGHT POLE
▨	PROPOSED ASPHALT	—	FIRE DEPARTMENT CONNECTION
▨	PROPOSED HEAVY DUTY ASPHALT	—	PARKING LOT LIGHT
▨	EXISTING CONCRETE	—	PROPOSED BUILDING LIGHT
▨	PROPOSED CONCRETE	—	POWER POLE
▨	PROPOSED HEAVY DUTY CONCRETE	—	FLOWLINE
▨	EXISTING SANITARY SEWER	—	EOP
▨	PROPOSED SANITARY SEWER	—	TOC
▨	EXISTING SANITARY SEWER MANHOLE	—	TOW
▨	PROPOSED SANITARY SEWER MANHOLE	—	BOW
▨	PROPOSED SANITARY SEWER CLEANOUT	—	TBW
▨	EXISTING STORM SEWER	—	TC
▨	PROPOSED STORM SEWER	—	BOC
▨	EXISTING STORM SEWER INLET	—	LS
▨	PROPOSED STORM SEWER INLET	—	UTILITY PEDESTALS
▨	EXISTING STORM SEWER MANHOLE	—	
▨	PROPOSED STORM SEWER MANHOLE	—	

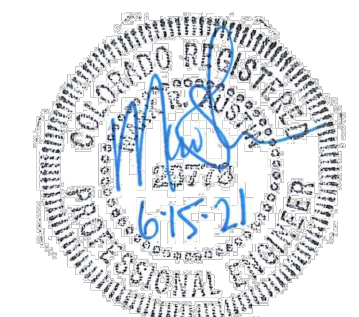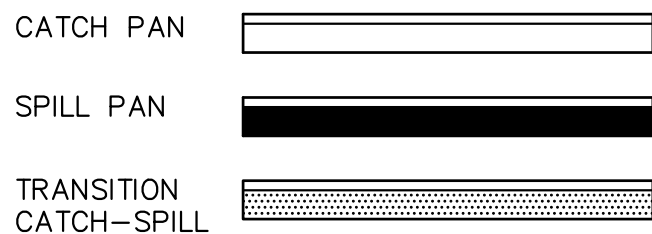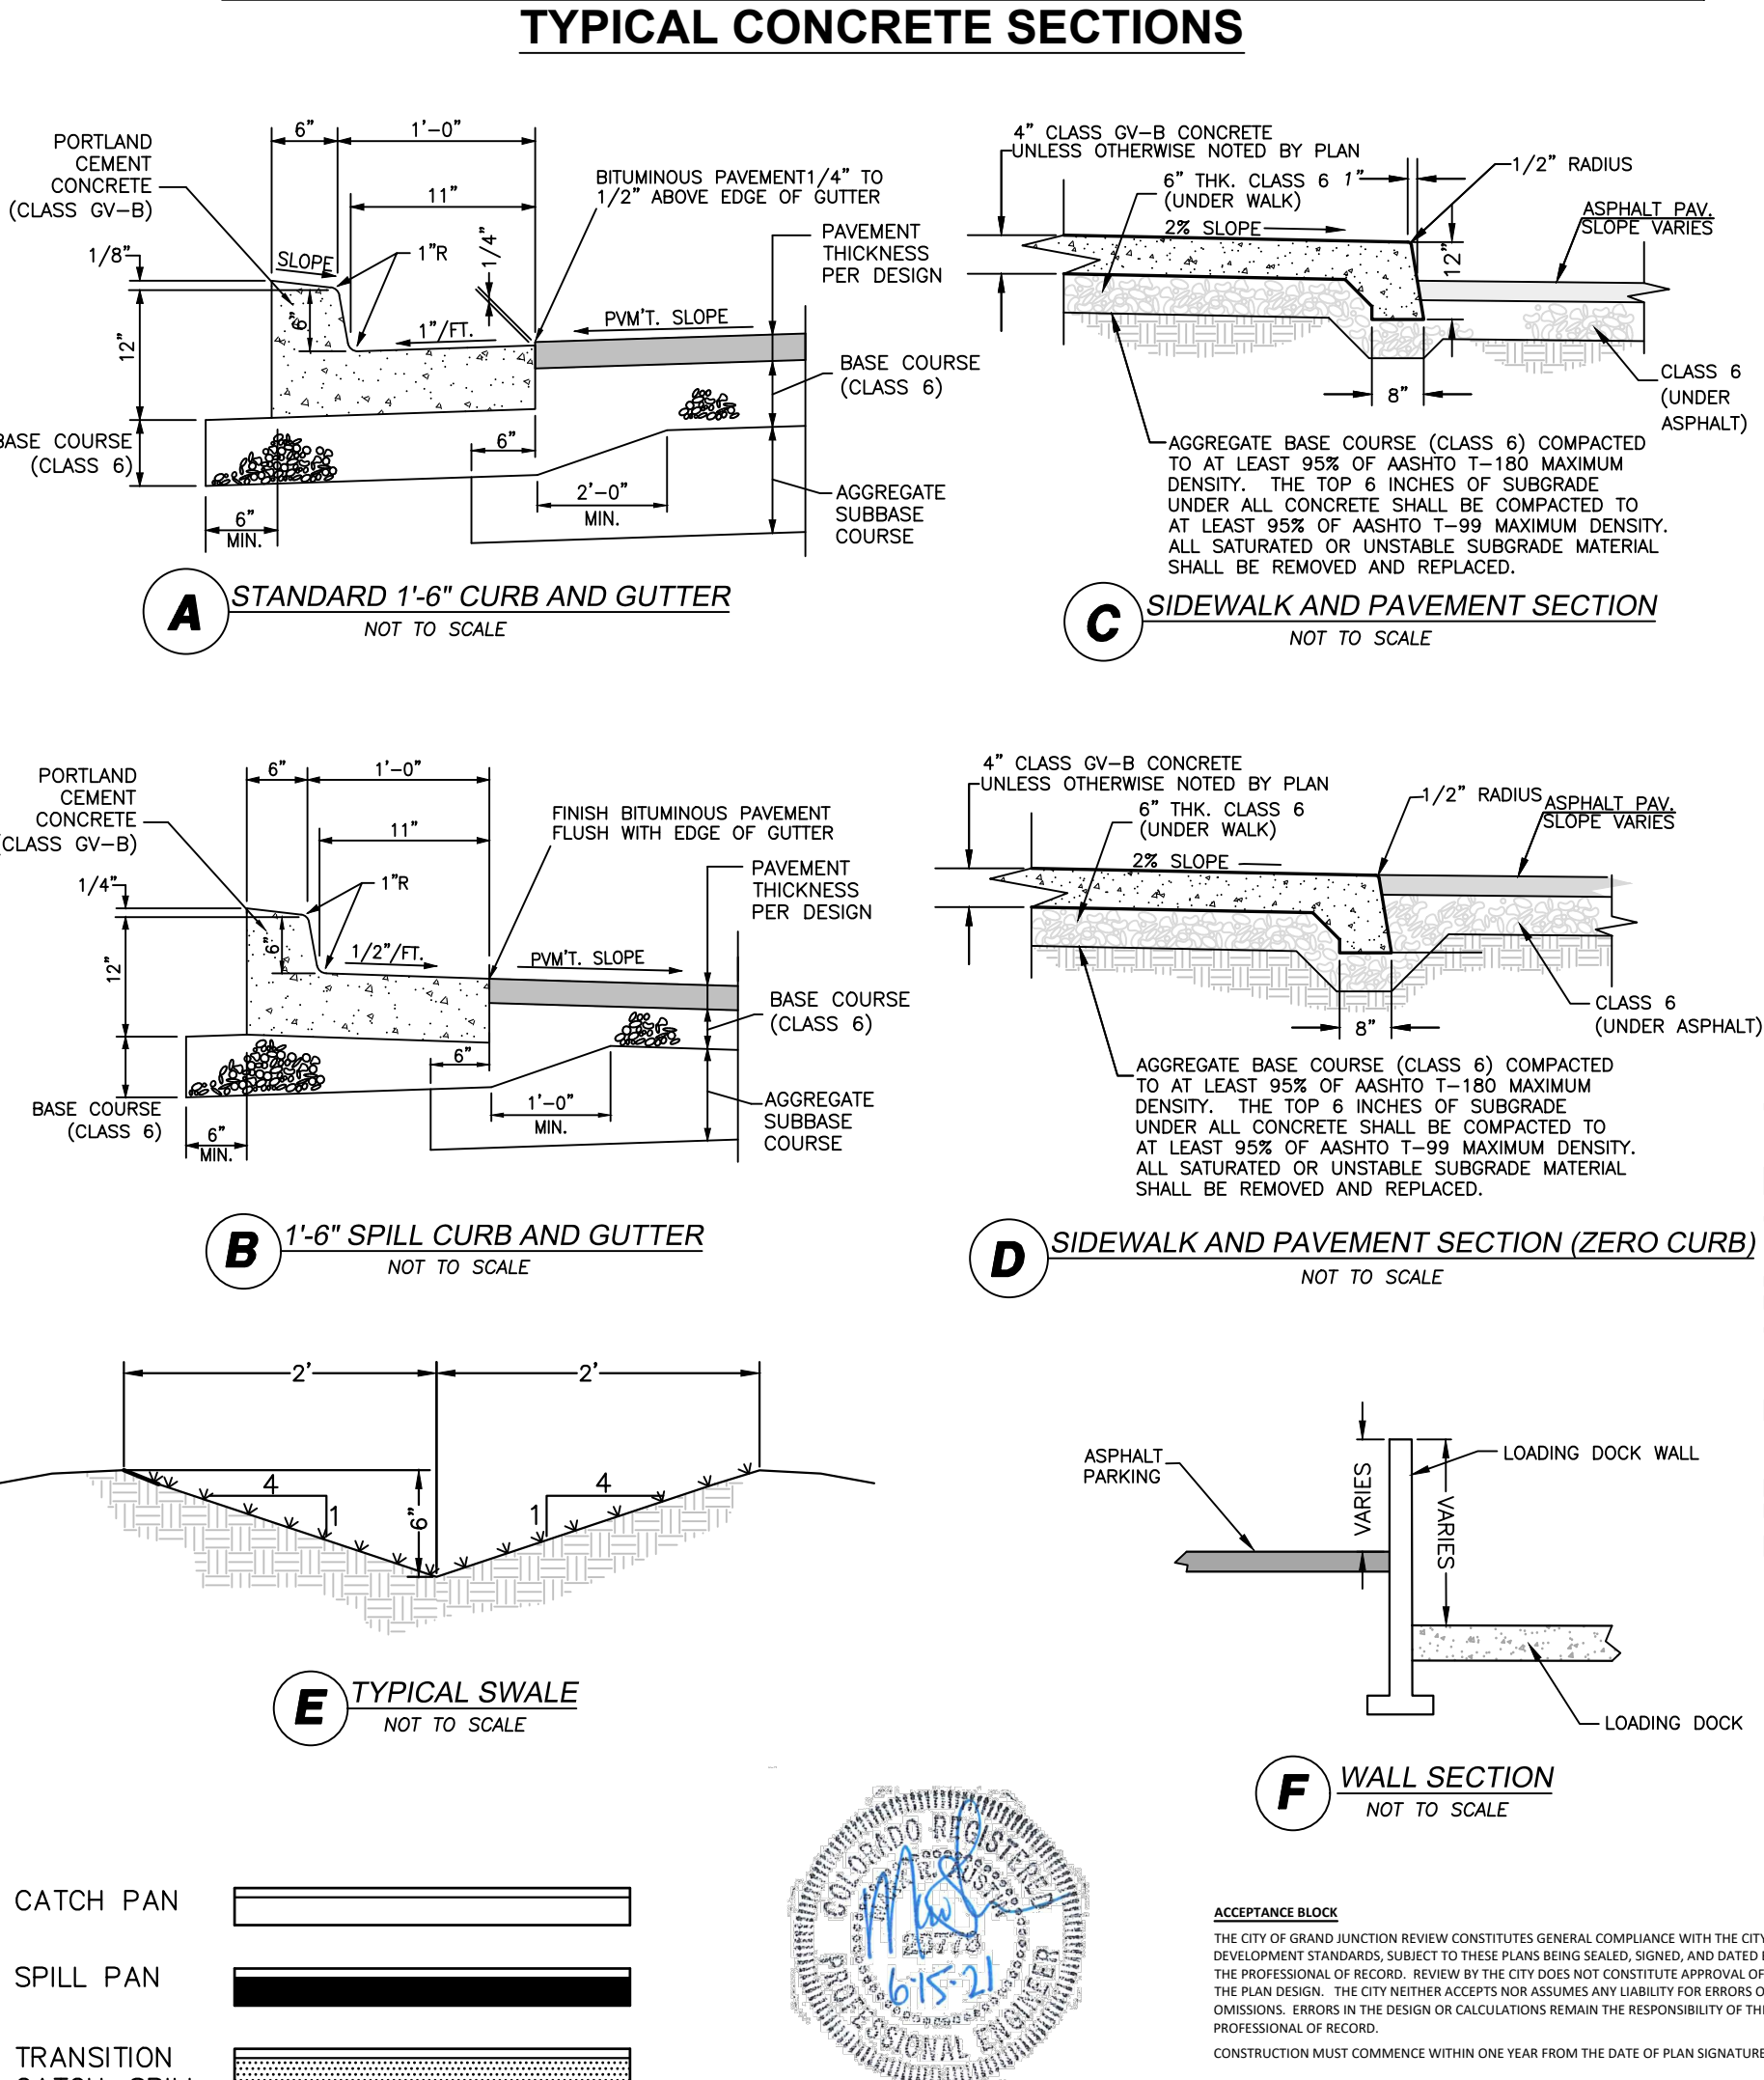

ACCEPTANCE BLOCK

THE CITY OF GRAND JUNCTION REVIEW CONSTITUTES GENERAL COMPLIANCE WITH THE CITY'S DEVELOPMENT STANDARDS SUBJECT TO THESE PLANS BEING SEALED, SIGNED AND DATED BY THE PROFESSIONAL OF RECORD. REVIEW BY THE CITY DOES NOT CONSTITUTE APPROVAL OF THE PROFESSIONAL'S DESIGN OR RECORD. THE CITY NEITHER ACCEPTS NOR ASSUMES ANY LIABILITY FOR ERRORS OR OMISSIONS. ERRORS IN THE DESIGN OR CALCULATIONS REMAIN THE RESPONSIBILITY OF THE PROFESSIONAL OF RECORD.

CONSTRUCTION MUST COMMENCE WITHIN ONE YEAR FROM THE DATE OF PLAN SIGNATURE.

CITY DEVELOPMENT ENGINEER DATE

Know what's below.
Call before you dig.

SCALE VERIFICATION
BAR IS ONE INCH ON ORIGINAL DRAWING
IF NOT ONE INCH ON THIS SHEET
ADJUST SCALES ACCORDINGLY

NO.	REVISIONS	DATE	BY	DESCRIPTION

A · C · G

AUSTIN CIVIL GROUP, INC.

Land Planning • Civil Engineering • Development Services

123 North 7th Street, Suite 300 • Grand Junction, Colorado 81501
(970) 242-7540

DRAWN BY:	lms
DESIGNED BY:	lms
CHECKED BY:	
APPROVED BY:	MRA

BID PACKAGE 2

FOOD BANK OF THE ROCKIES

HORIZONTAL CONTROL PLAN

SHEET 1 OF 2

2294 TALIGRASS DRIVE

prepared for
Food Bank of the Rockies

JOB NUMBER:	1411.0001
DATE:	4-8-21
SCALE:	1"=20'
SHEET NO.:	C-12