



STATE MAP

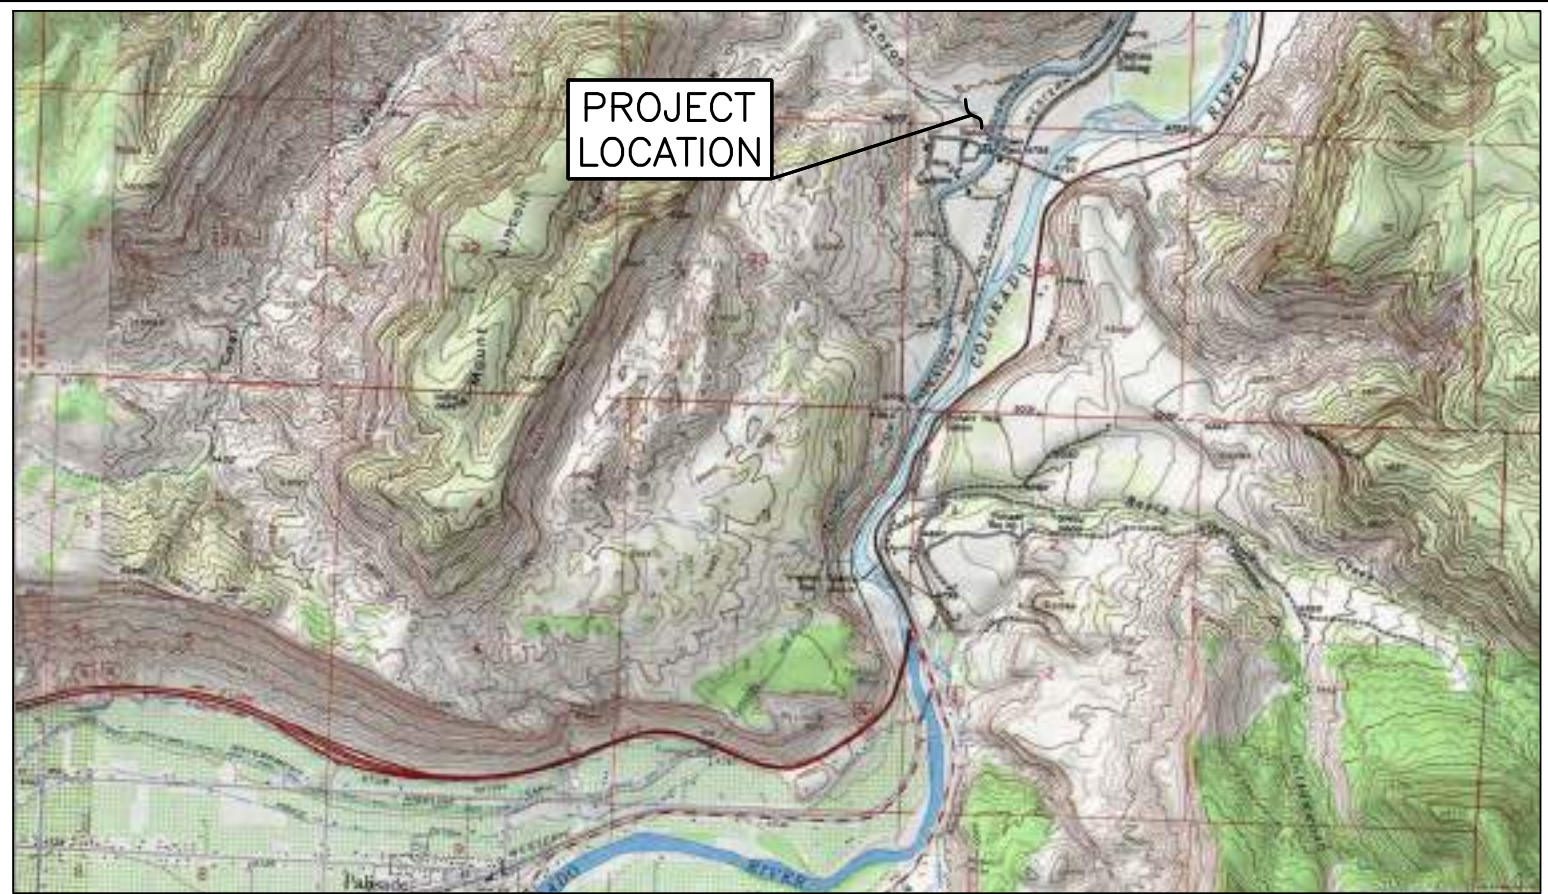


PROJECT LOCATION MAP

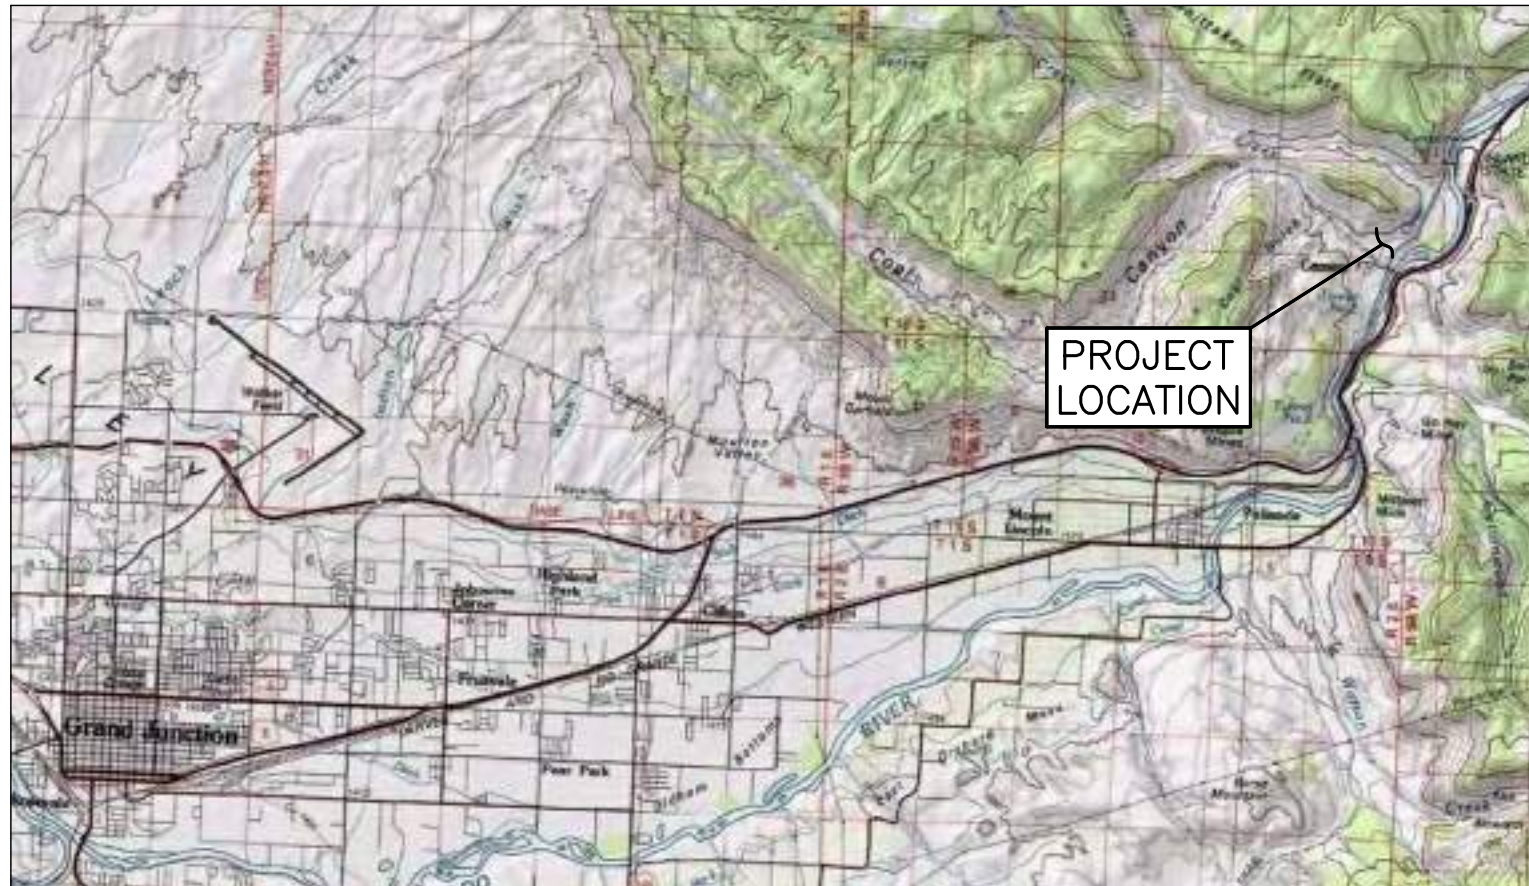

PROJECT VICINITY MAP



Project Location:
 Latitude: 39° 9'5.00"N
 Longitude: 108°19'15.00"W
 Project Address:
 3934 Road
 Debeque, CO 81630

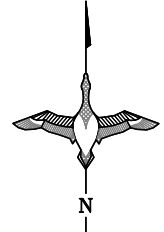

Sheet List Table	
Sheet Number	Sheet Title
1	Cover Sheet
2	Overall Site Plan
3	Building Site Plan
4	Building Plan
5	Elevation (1)
6	Elevation (2)
7	Office Floor Plan
8	Office Flooring
9	Kitchen Plan
10	Bathroom Plan
11	Mezzanine (1)

12	Mezzanine (2)
13	Foudation Plan
14	Foundation Sections
15	Lighting Plan
16	Mezzanine Lighting & Electrical
17	Office Electrical
18	Warehouse Electrical
19	Office HVAC
20	Plumbing Plan
21	Sanitary Sewer P&P
22	Parking Lot Swale P&P
23	Covered Porch Details

DESIGN CODES (IBC, IPC, ETC)	DESIGN DEAD LOAD (PSF)	DESIGN LIVE LOAD (PSF)	ROOF SNOW LOAD (PSF)	WIND DESIGN		SEISMIC DESIGN CATEGORY	SUBJECT TO DAMAGE FROM		
				SPEED (MPH)	EXPOSURE CATEGORY		WEATHERING	FROST LINE DEPTH	TERMITE
2018	10	20	30	110	C	C	YES	36"	NO

PARKS & WILDLIFE PROJECT CONTACTS

CAPITAL SECTION	303-291-7391
STEVE RYAN, REGIONAL PROJECT MANAGER	970-255-6190
GENE POTTER, DESIGN ENGINEER	303-291-7315



△ Addendum No. 1 (2/14/20)
 FOR BURIED UTILITY INFORMATION
CALL 811
TWO BUSINESS DAYS BEFORE YOU DIG
 UTILITY NOTIFICATION CENTER OF COLORADO (UNCC) OR COMMON GROUND ALLIANCE (CGA)




DATE	DESIGNER	DRAWER	CHECKED BY	APPROVED	CHIEF ENGR.
10/19					

CAMEO SHOOTING RANGE
 COVER SHEET

2019-20
 MAINTENANCE BUILDING

△ Addendum No. 1

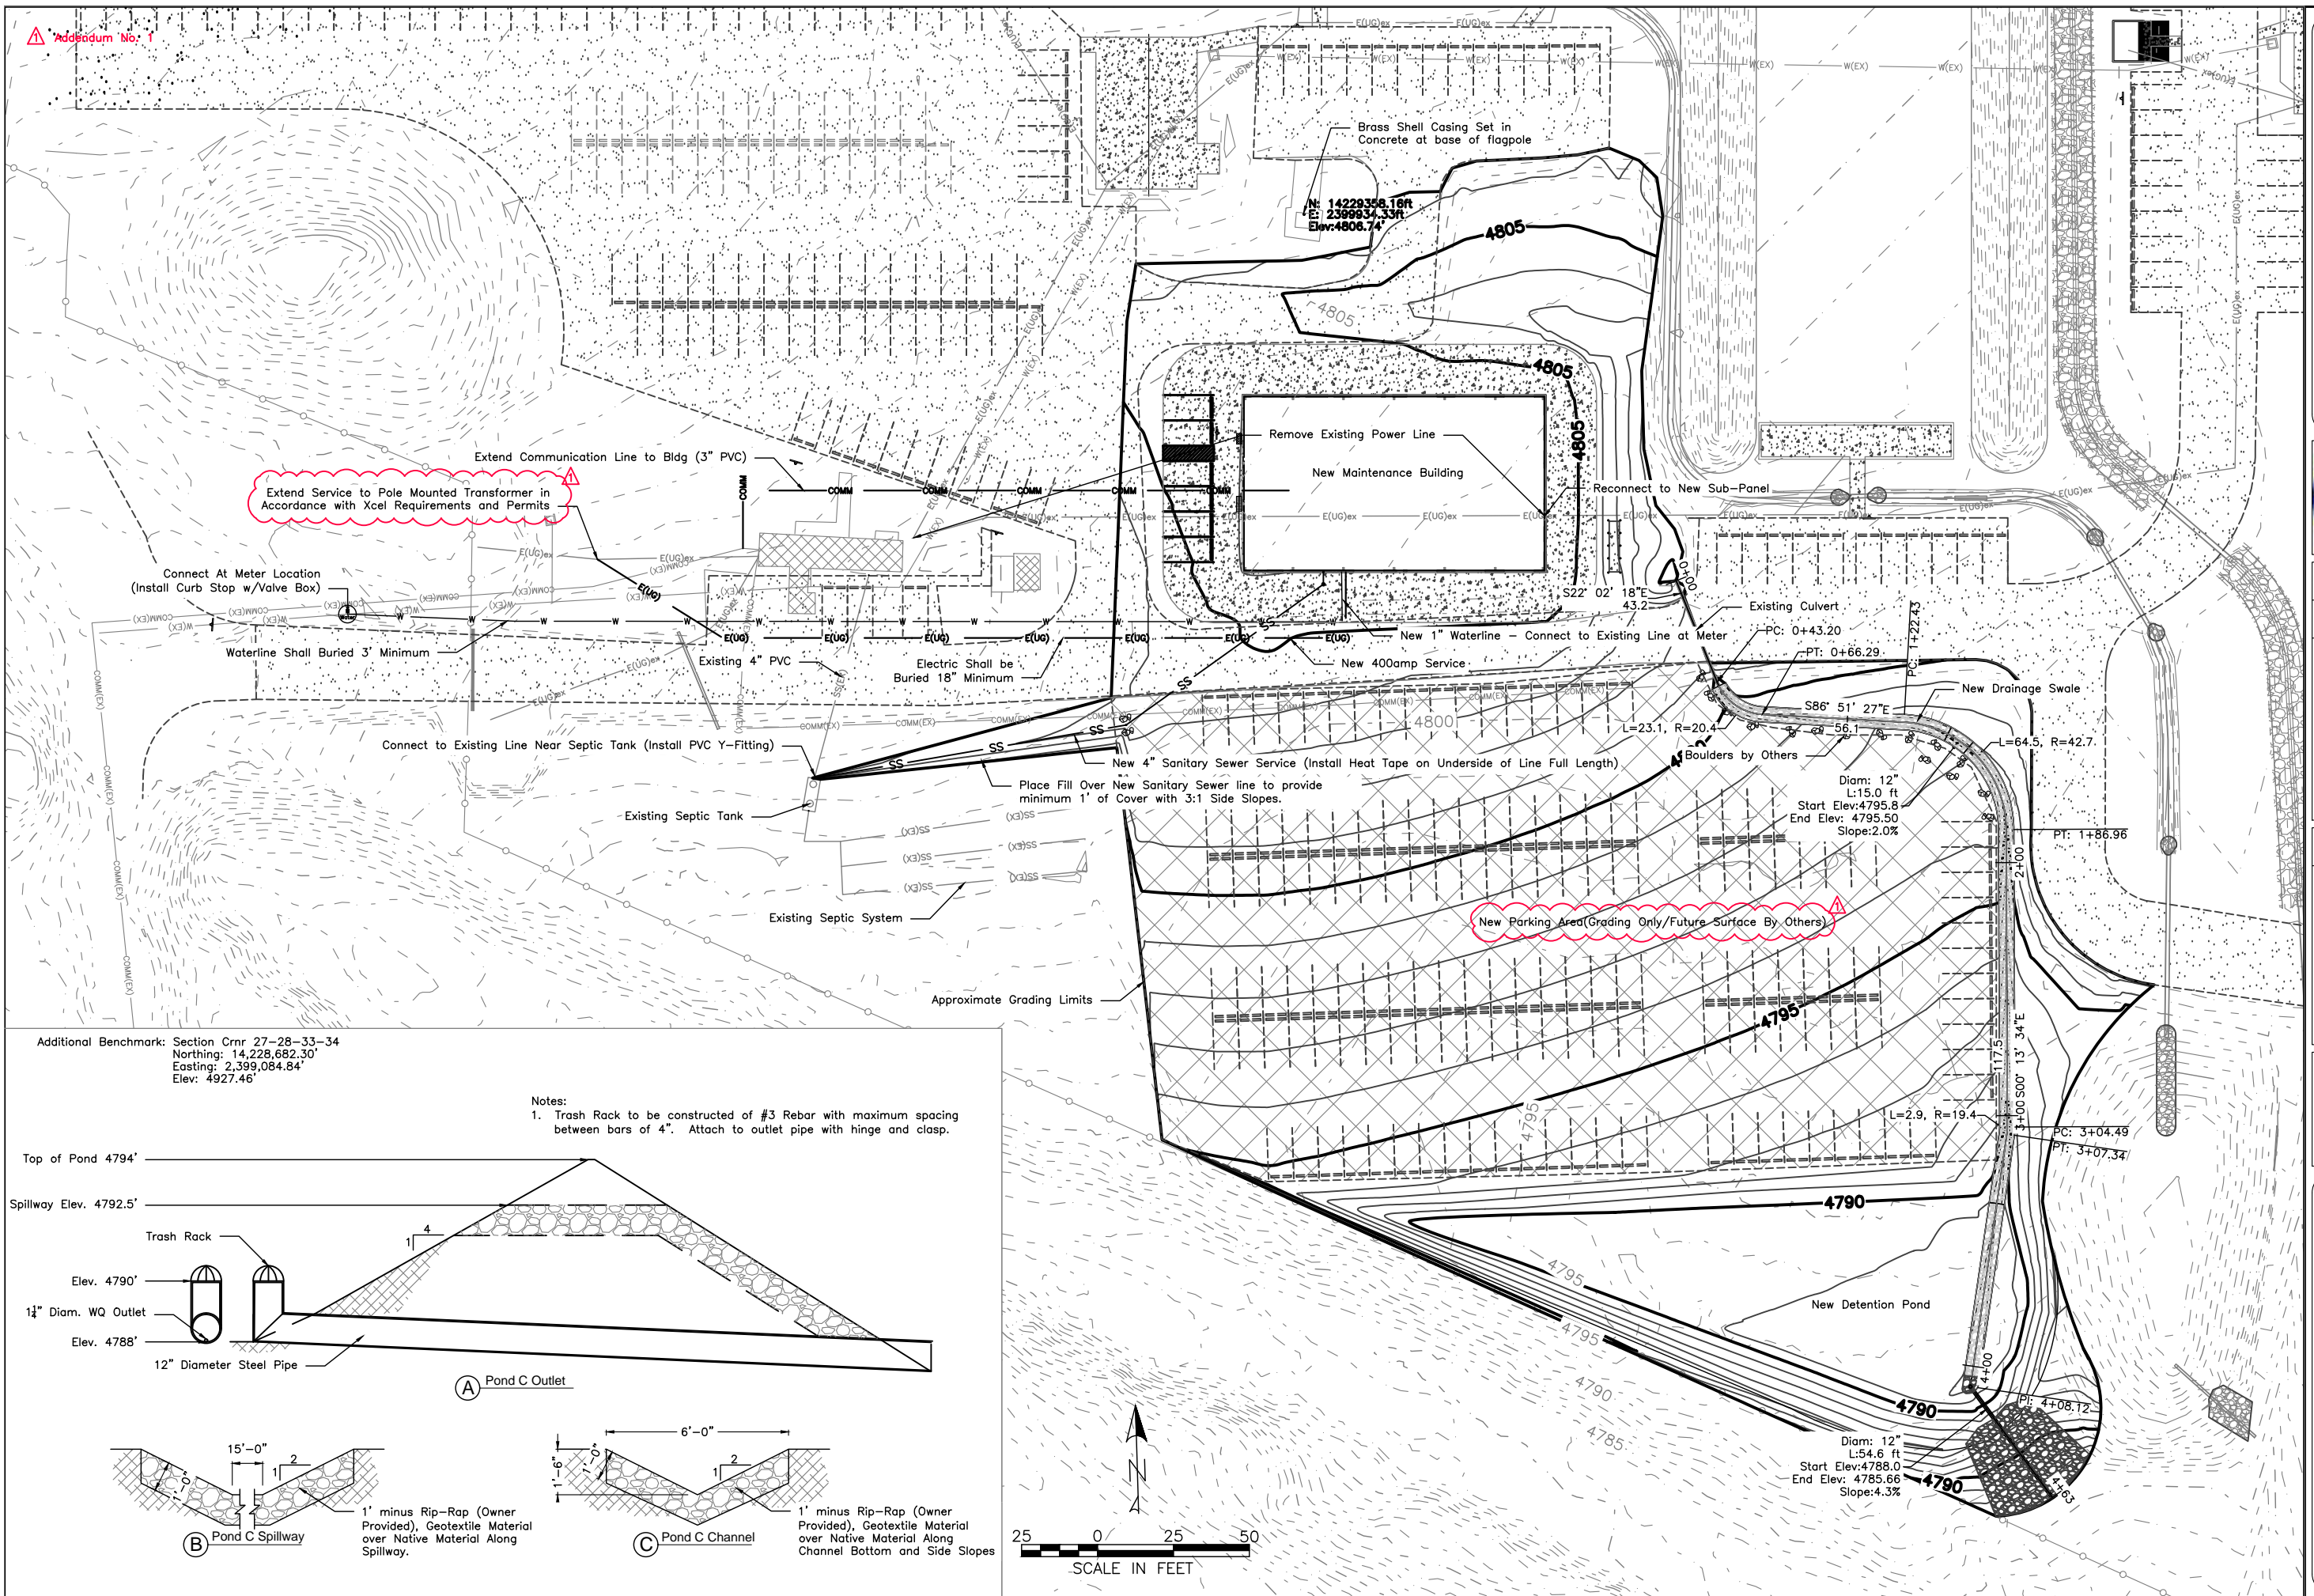


Extend Service to Pole Mounted Transformer in Accordance with Xcel Requirements and Permits


New Parking Area (Grading Only/Future Surface By Others)

Additional Benchmark: Section Cmnr 27-28-33-34
 Northing: 14,228,682.30'
 Easting: 2,399,084.84'
 Elev: 4927.46'

Notes:
 1. Trash Rack to be constructed of #3 Rebar with maximum spacing between bars of 4". Attach to outlet pipe with hinge and clasp.

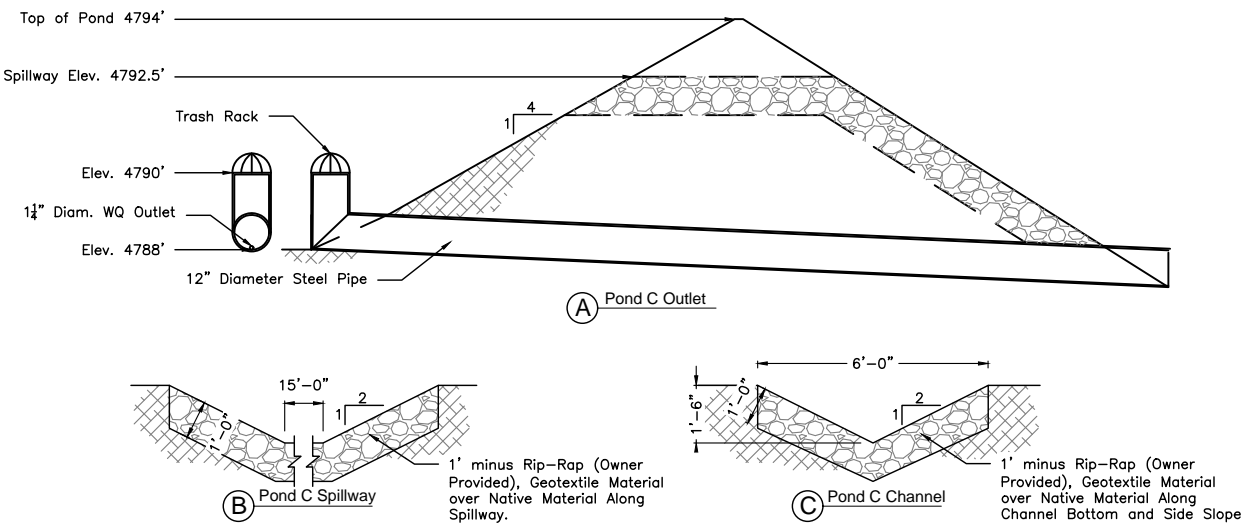

DESIGNER:	DATE: 01/20
DRAWER:	DATE: 01/20
CHECKED BY:	REVISIONS:
APPROVED:	
CHIEF ENGR.:	
PROJECT NO. W22SE1-C5 SHEET NO. 2 OF 22	
CAMEO SHOOTING RANGE OVERALL SITE PLAN	
2019-20 MAINTENANCE BUILDING	

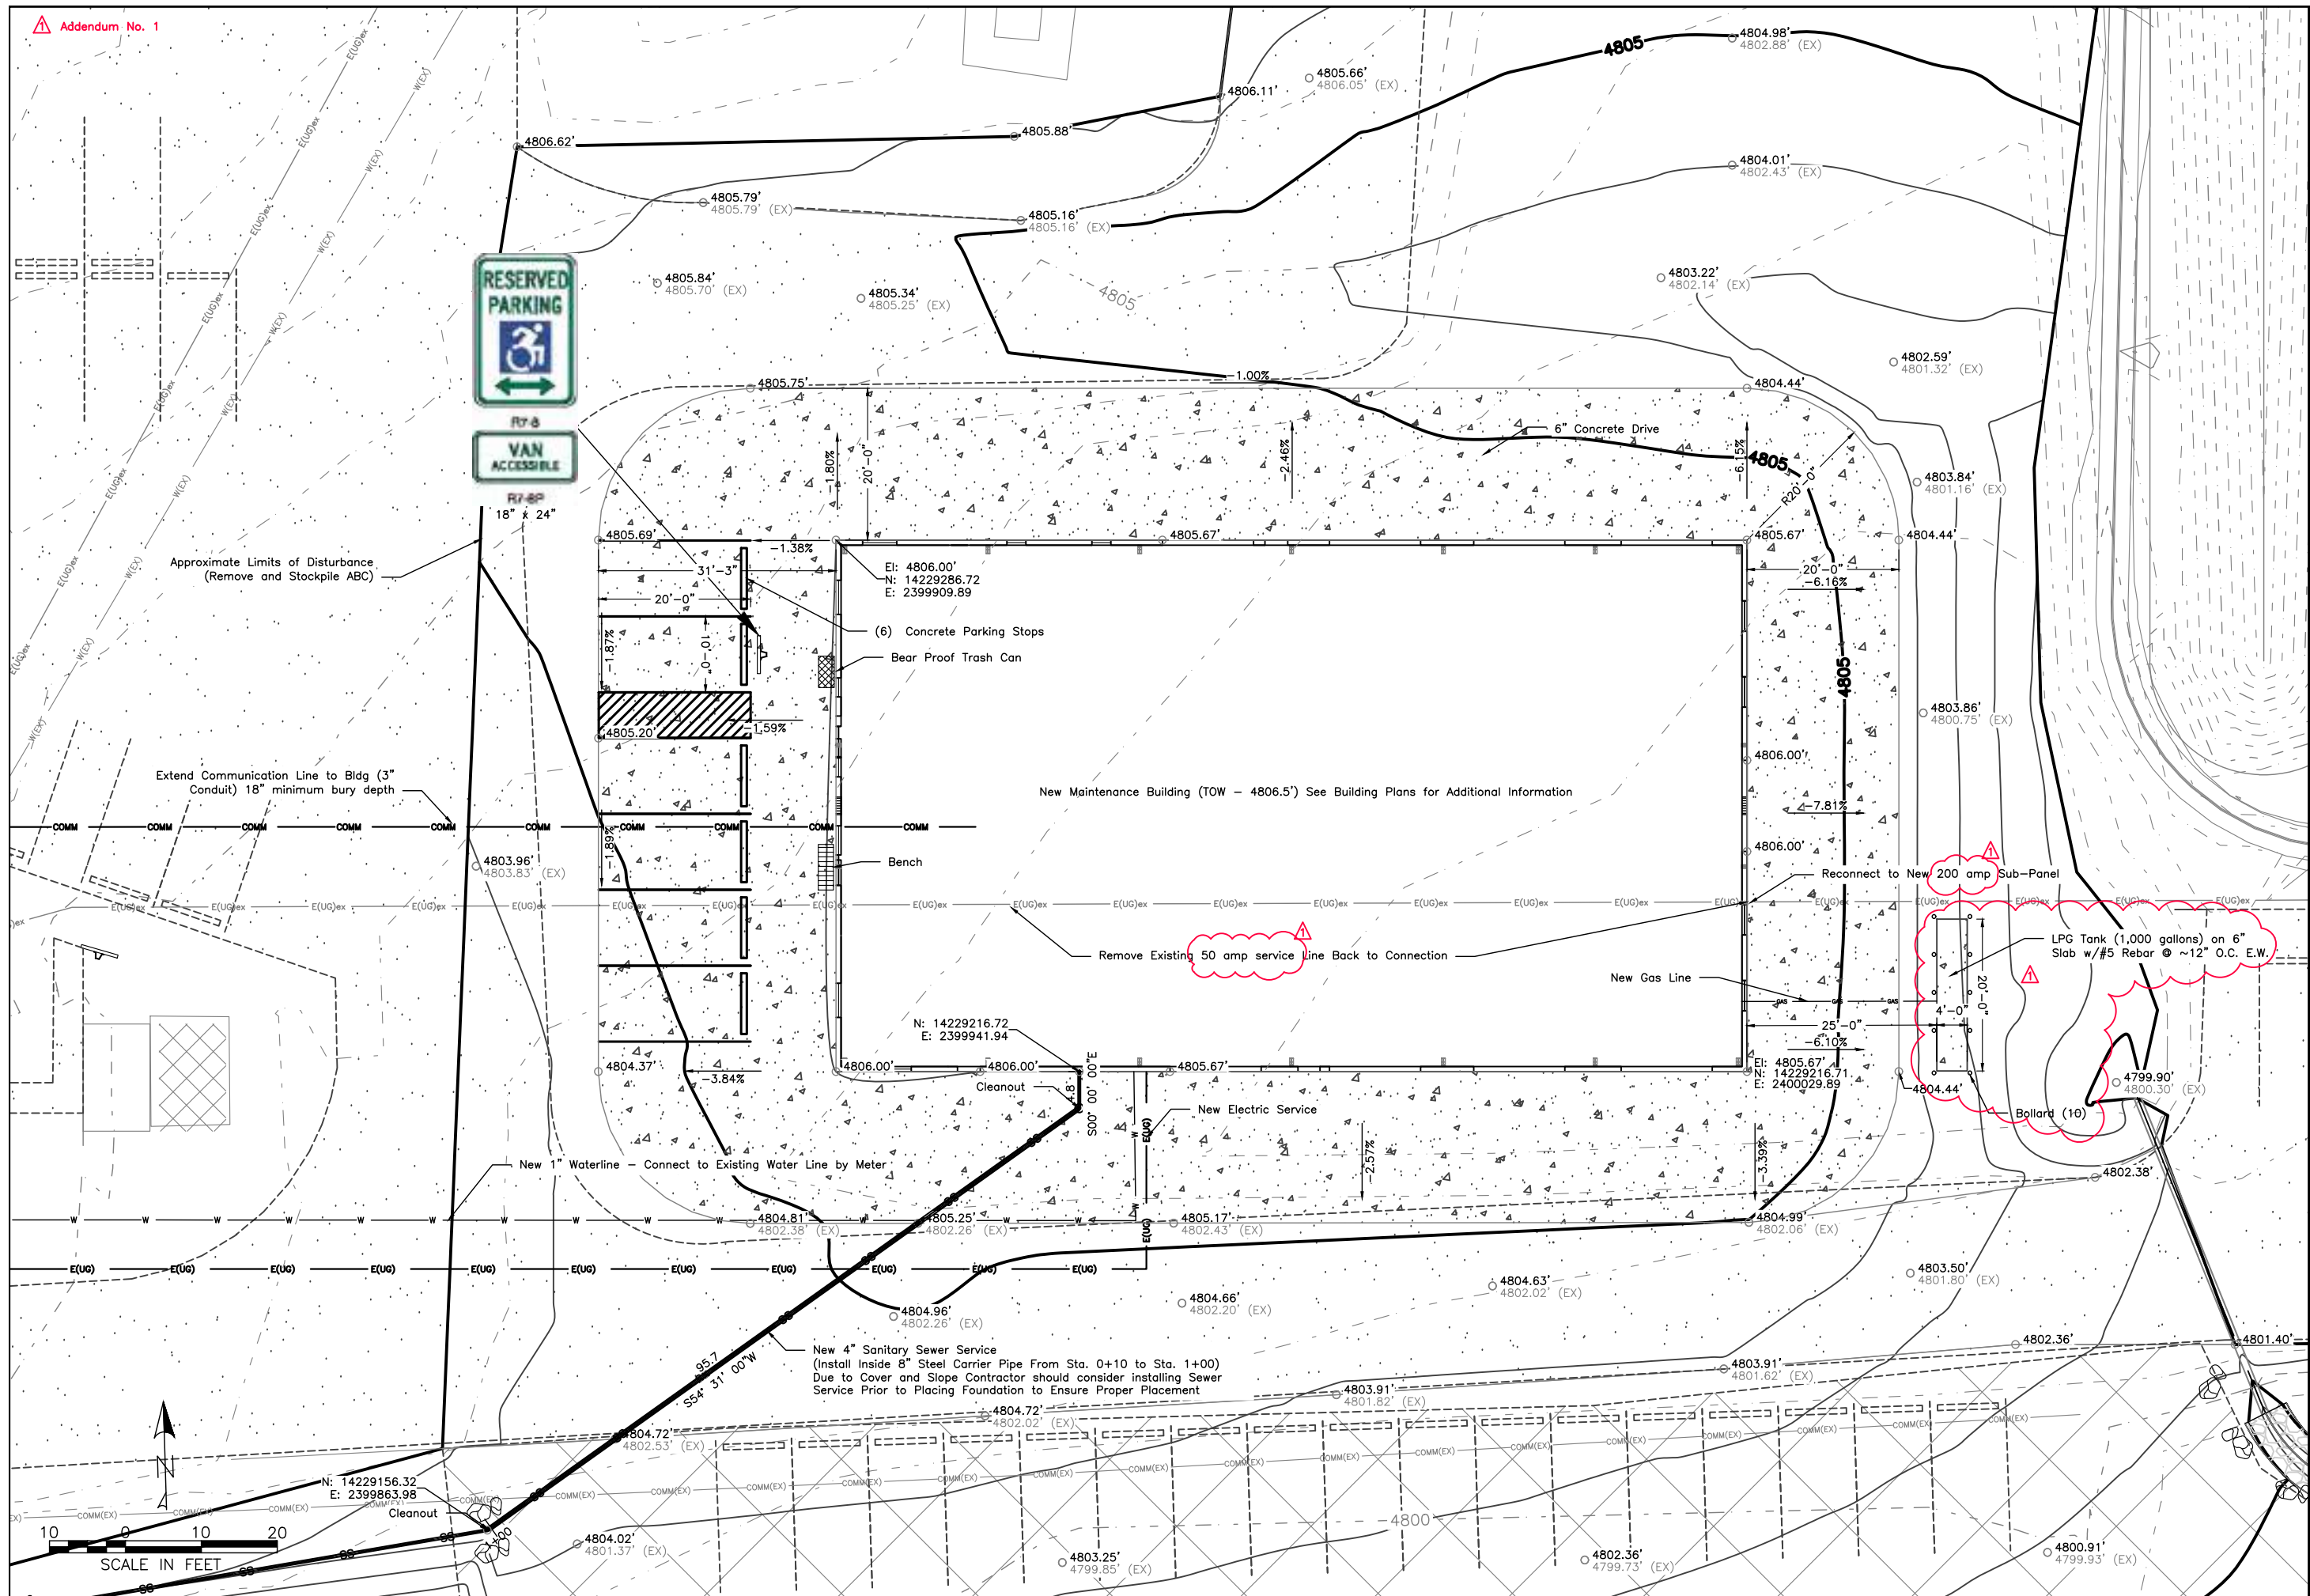

2019-20		MAINTENANCE BUILDING	
DESIGNER:	DATE:	BY:	REVISIONS:
DRAWER:	01/20		
CHECKED BY:	01/20		
APPROVED:			
CHIEF ENGR.:			
PROJECT NO.:	W2251-C5	SHEET NO.:	3
			OF 22
CAMEO SHOOTING RANGE		BUILDING SITE PLAN	