

DEMOLITON CALCULATION:

THERE IS NO ABOVE GRADE WALL AREA OR ROOF AREA TO BE REMOVED ON ANY STRUCTURE. THE DEFINITION OF DEMOLITION IS NOT MET PER ASPEN LAND USE CODE SECTION 26.580.040.


DATUM:

100'-0" ARCH = 7,886.51 SURVEY

SITE PLAN DEMO NOTES:

ALL EXISTING FLATWORK, LANDSCAPE, DRAINAGE ELEMENTS AND STRUCTURES ARE TO REMAIN UNLESS NOTED OTHERWISE, RE: DEMO STAIR PLANS

BUILDINGS 10-70
RE: SP1.2

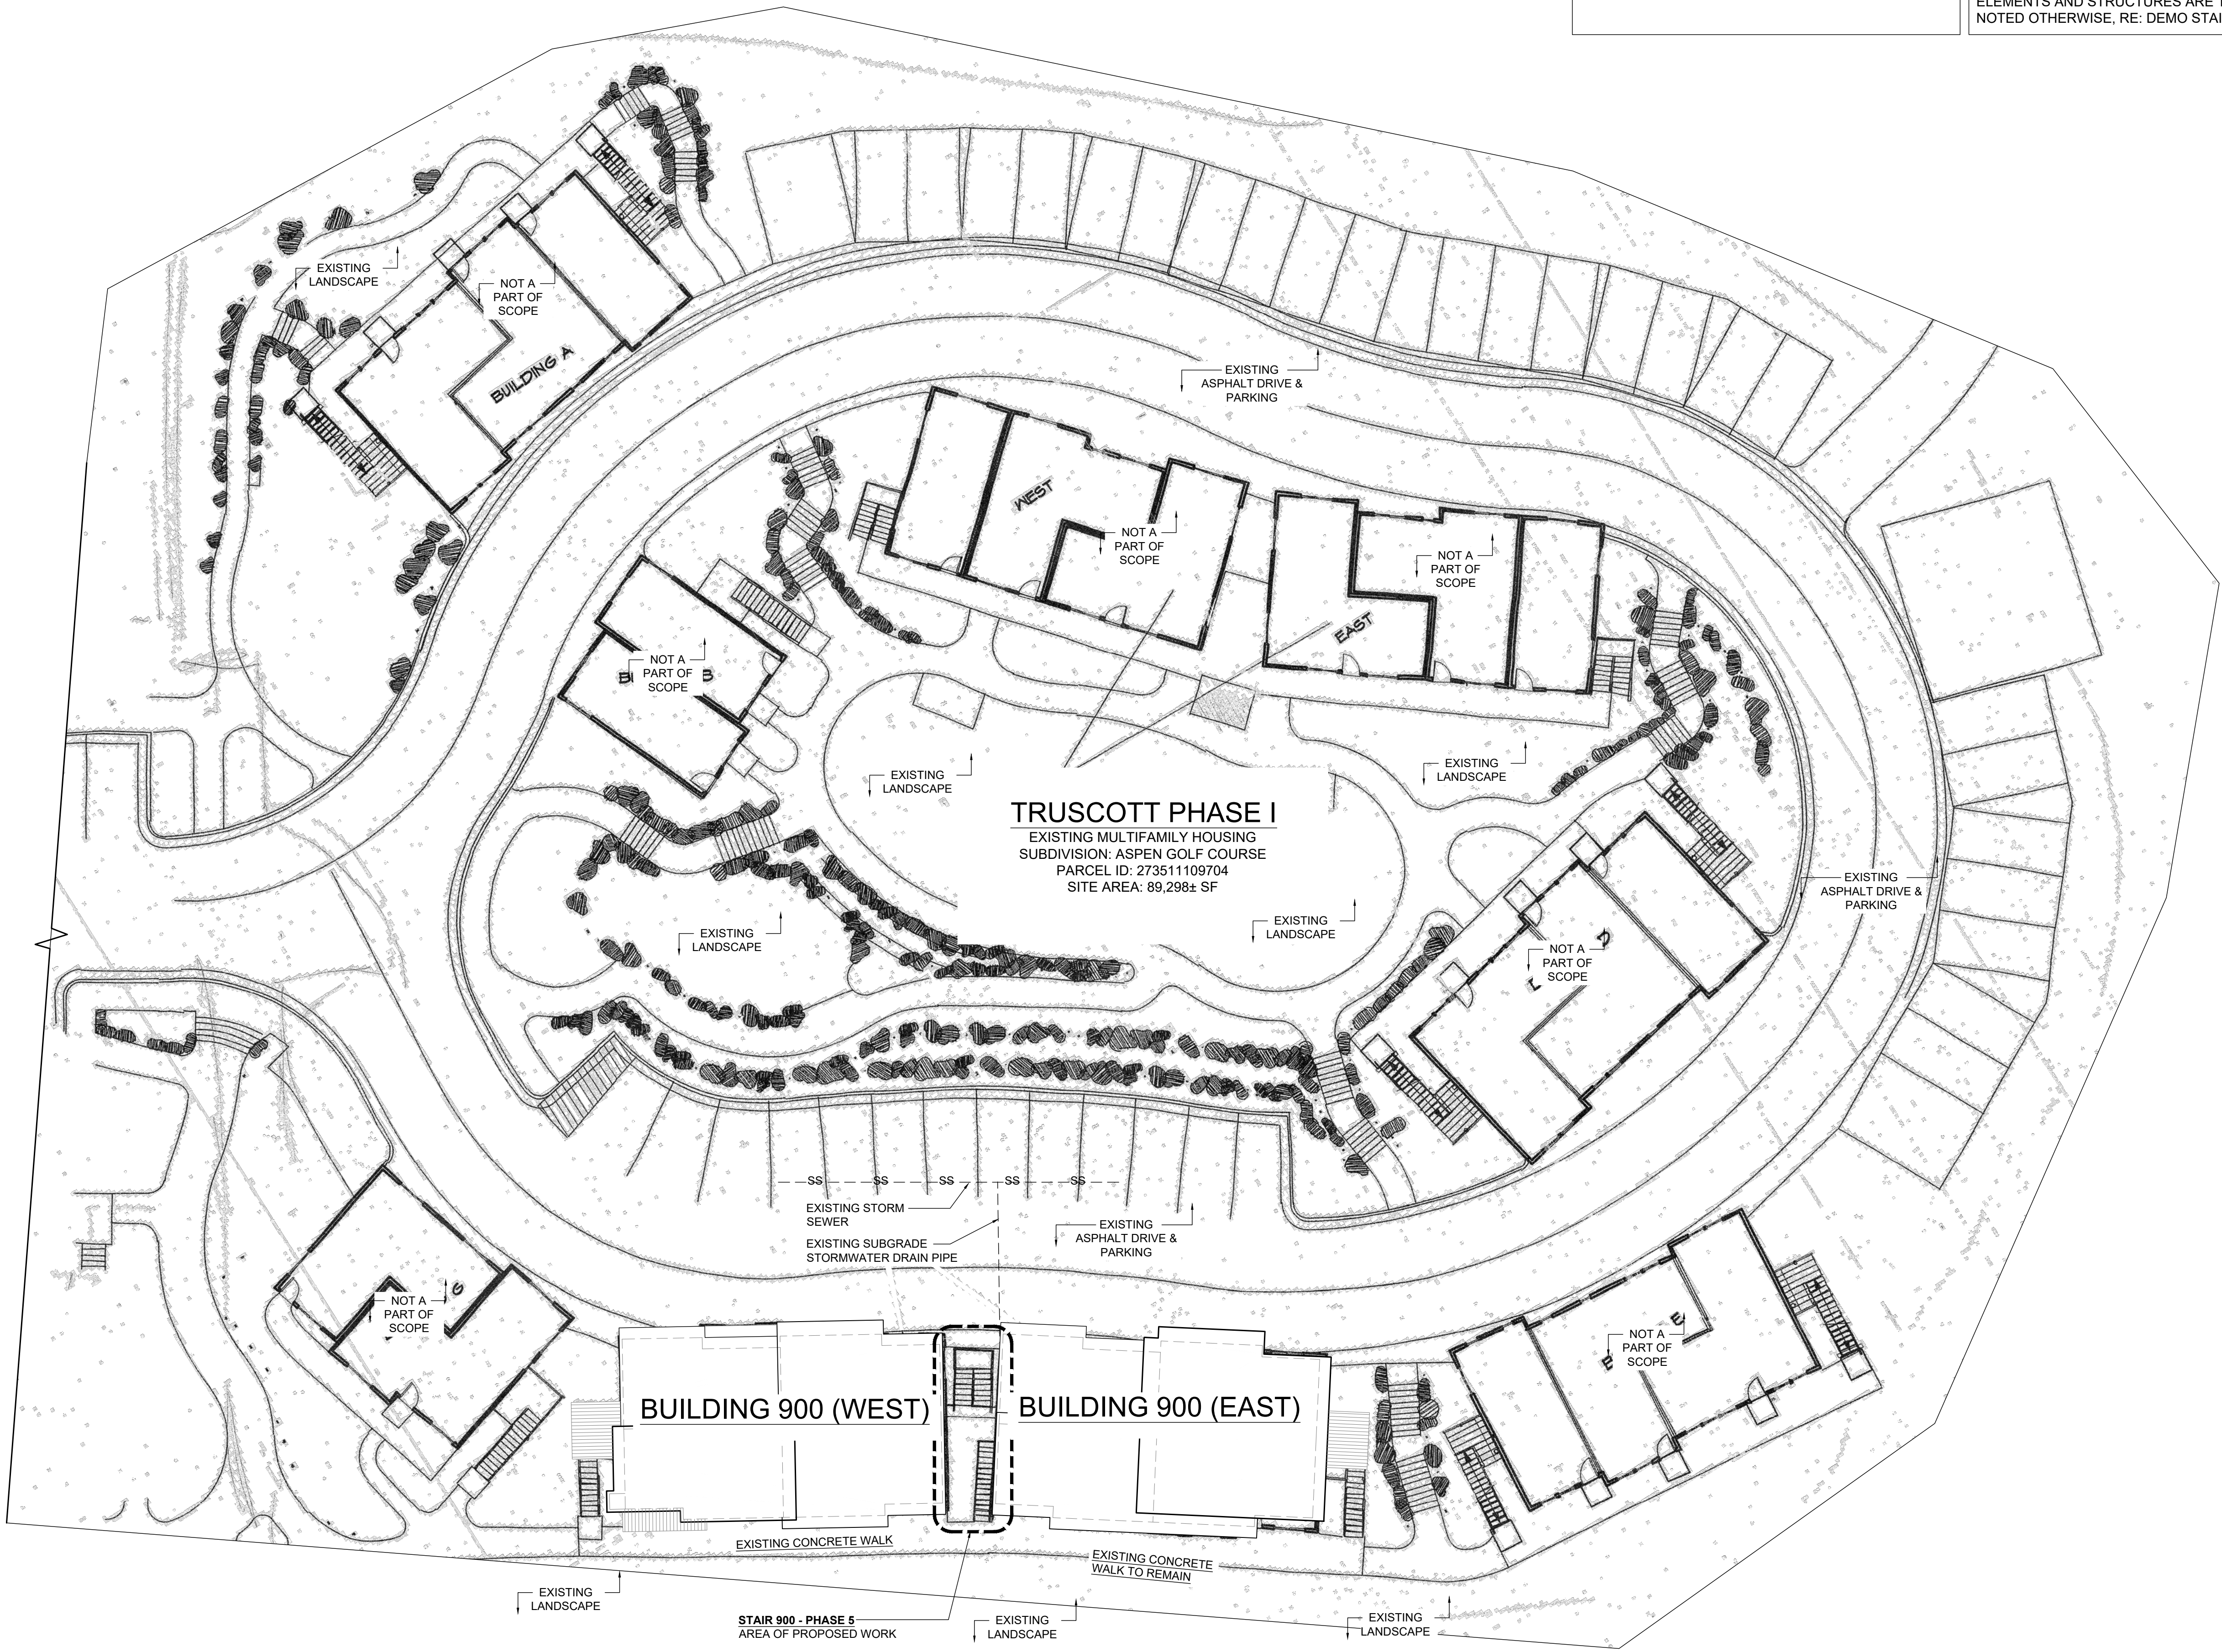

EXISTING/DEMO
SITE PLAN
1
SP1.1
SCALE 1" = 10'-0"
N

bg ARCHITECTURE & DESIGN

1111H AABC
Aspen, CO 81611
970.948.6709
barry.gereb@bgadaspen.com

TRUSCOTT STAIRS
10-70, 900 TRUSCOTT PLACE
ASPEN, COLORADO 81611

2/17/23

PERMIT SET

EXISTING/DEMO SITE PLAN
BUILDING 900

SP1.1